

THE WILDWOODS CONVENTION CENTER HOTEL



TABLE OF CONTENTS:

SKA-000 - AERIAL REGIONAL PLAN

SKA-100 - ARCHITECTURAL SITE PLAN

SKA-101 - FIRST LEVEL PLAN : GRADE & BOARDWALK ELEVATION

SKA-102 - SECOND LEVEL PLAN : PARKING

SKA-103 - THIRD LEVEL PLAN : PARKING, TYPICAL OF LEVELS 3 THROUGH 5

SKA-104 - SIXTH LEVEL PLAN : ROOF TOP POOL, AMENITY LEVEL, BOH SUPPORT

SKA-105 - SEVENTH LEVEL PLAN : MEETING ROOMS, BANQUET SPACE, RESTAURANT & KITCHEN

SKA-106 - EIGHTH LEVEL PLAN : HOTEL FLOOR PLAN, TYPICAL OF LEVELS 8 THROUGH 18

SKA-107 - ROOF LEVEL : OPTIONAL POOL DECK & AMENITIES

SKA-201 - TYPICAL HOTEL UNIT FLOOR PLAN

SKA-300 - EXTERIOR PERSPECTIVE RENDERING

SKA-301 - EXTERIOR ELEVATIONS


SKA-302 - EXTERIOR PERSPECTIVE

SKA-303 - EXTERIOR PERSPECTIVE

PROGRAM SUMMARY




Wildwoods Convention Center - Hotel Concept
 Wildwood NJ, Block 267.01 Lot 01
 Conceptual Phase 2016 02 11

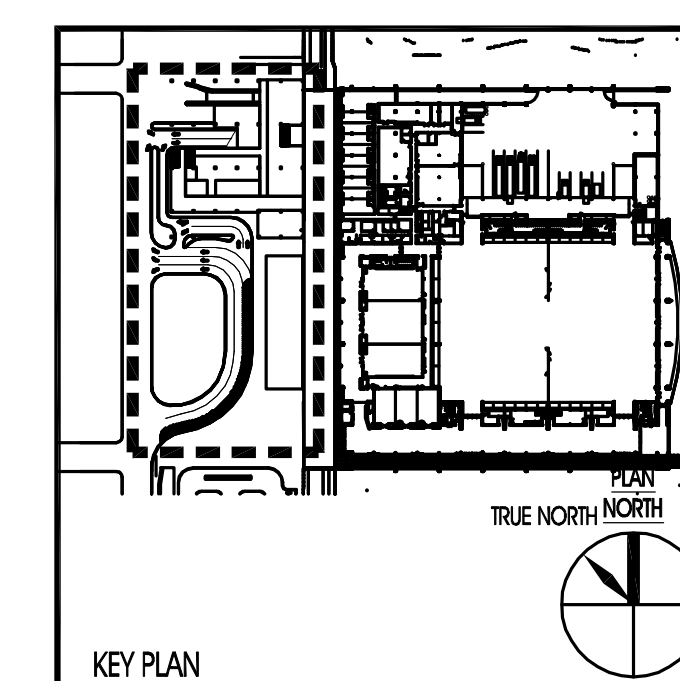


DRAWING TITLE: REGIONAL PLAN		
DRAWN BY: AUG	DRAWING NO. SKA-000	
REVIEWED BY: MP		
PROJECT NO. 15025		



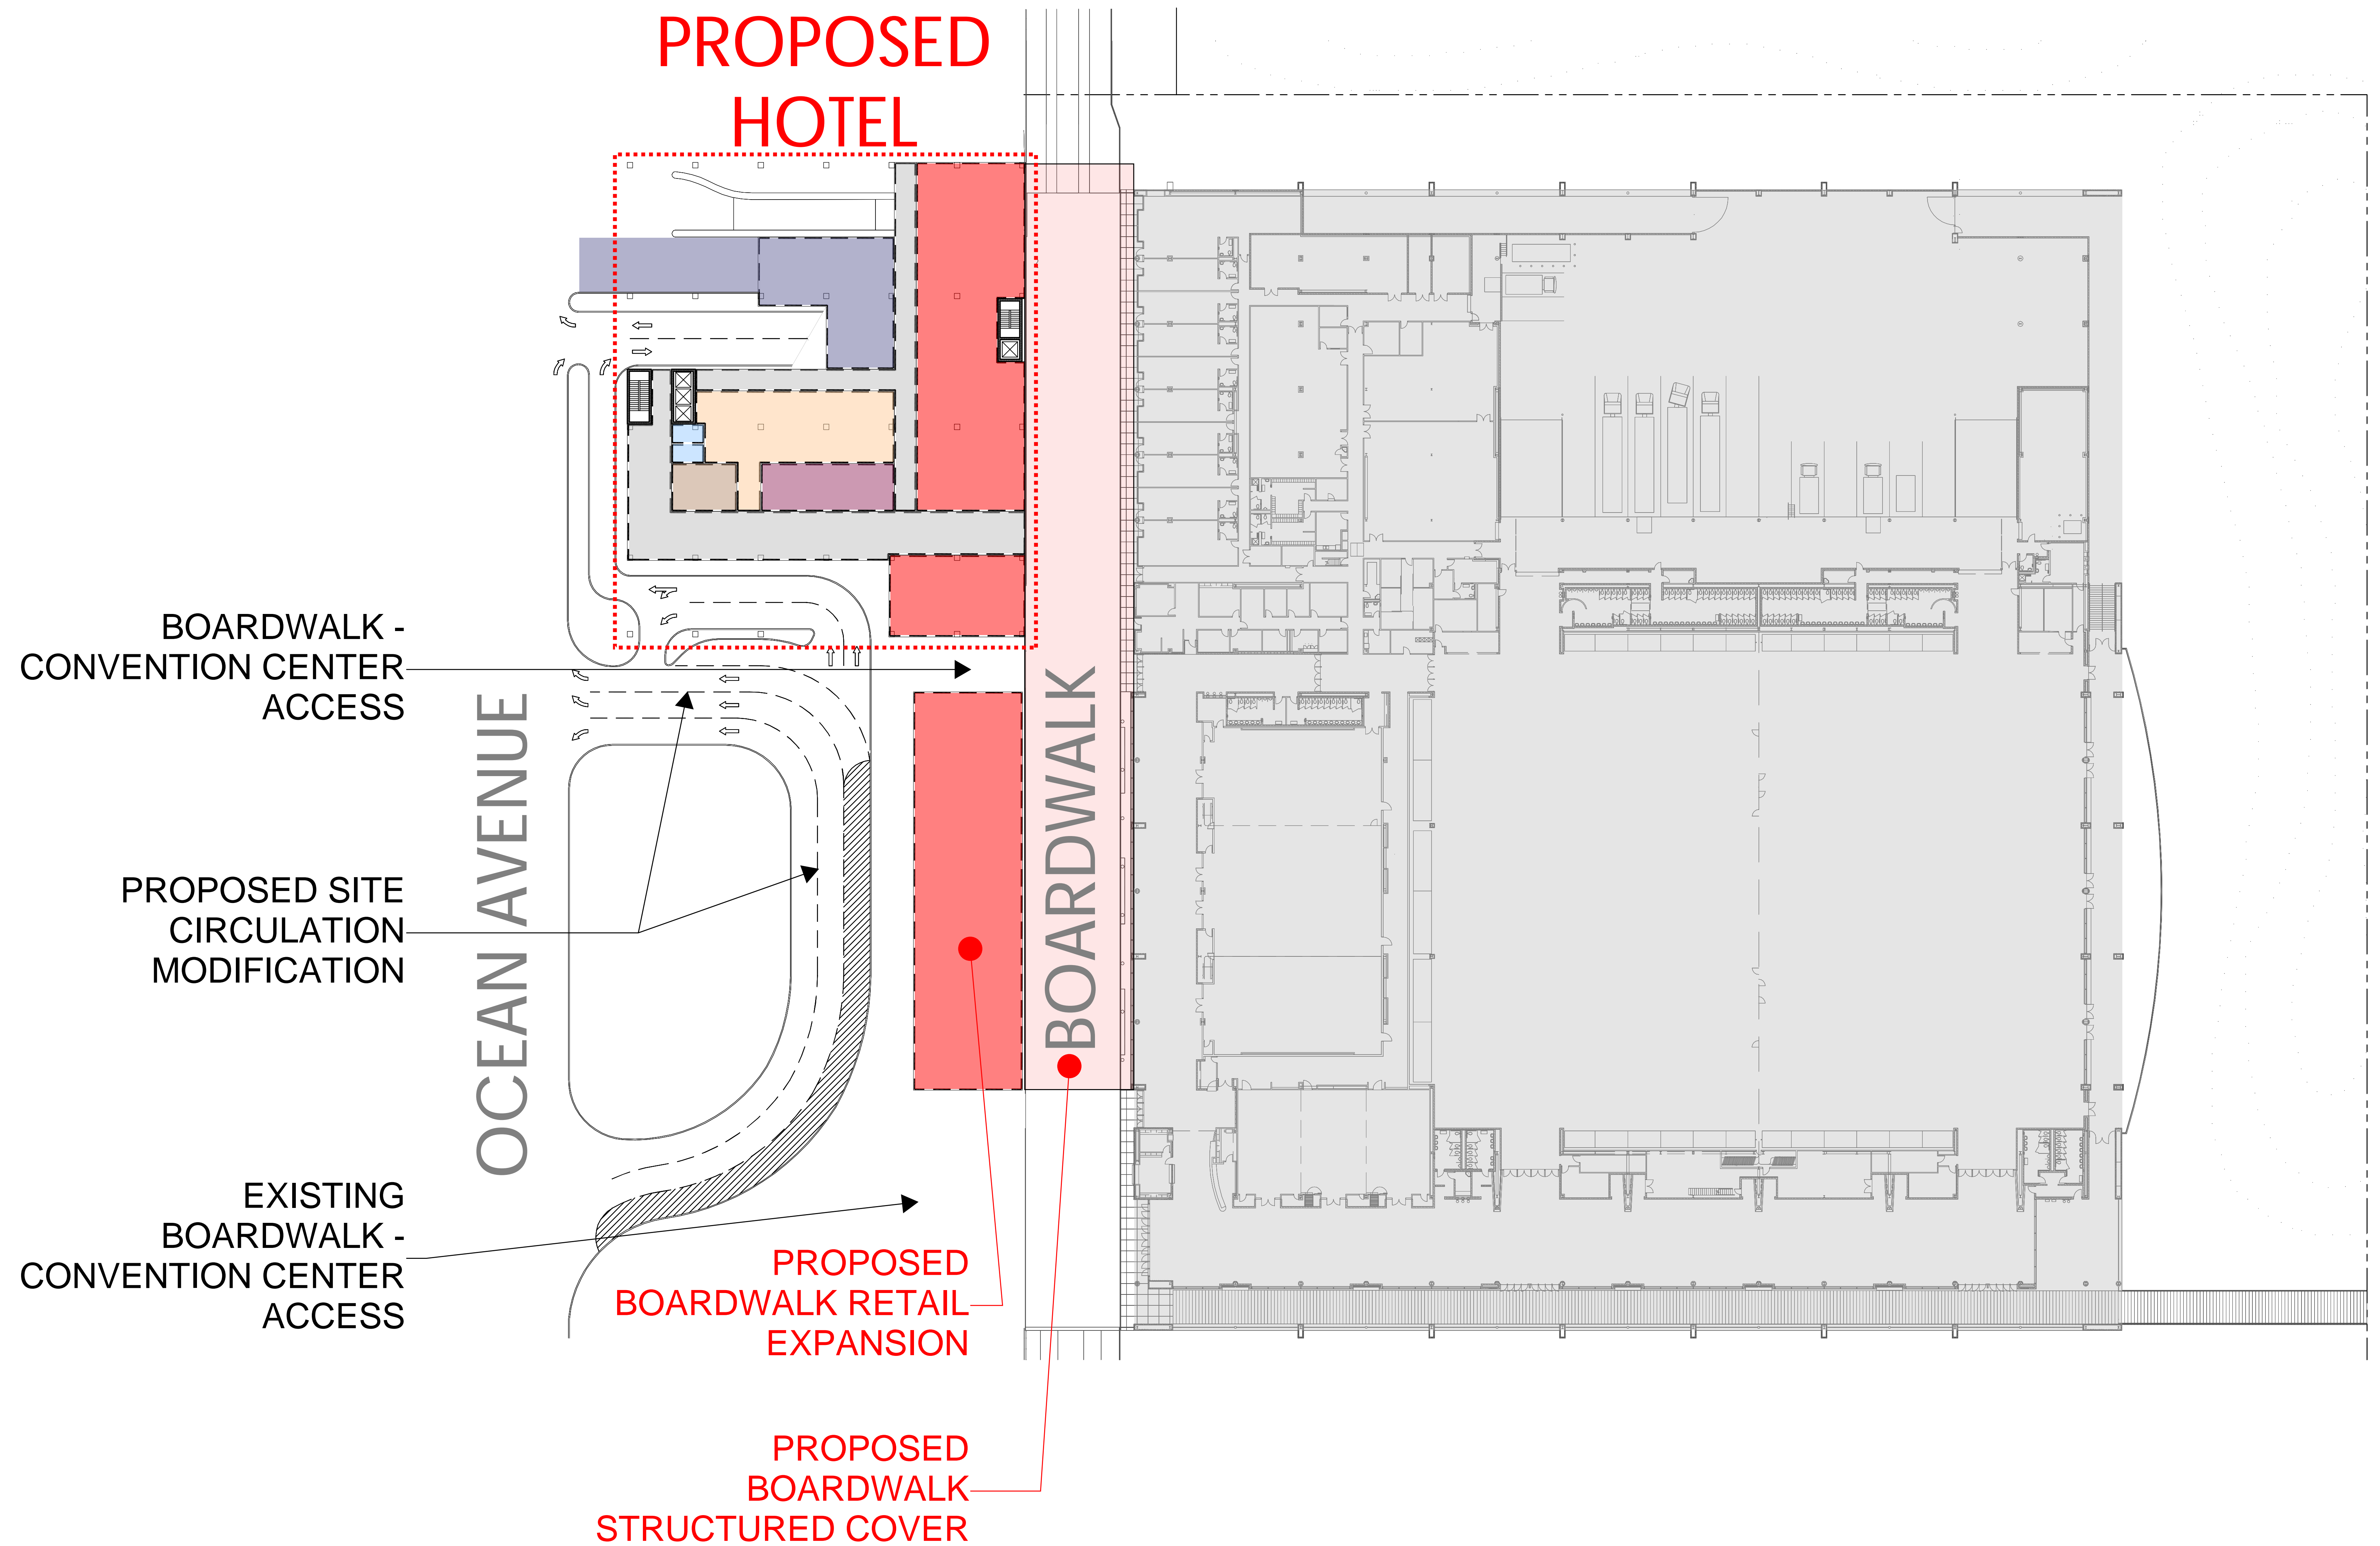


Wildwoods Convention Center - Hotel Concept
 Wildwood NJ, Block 267.01 Lot 01
 Conceptual Phase 2016 02 11

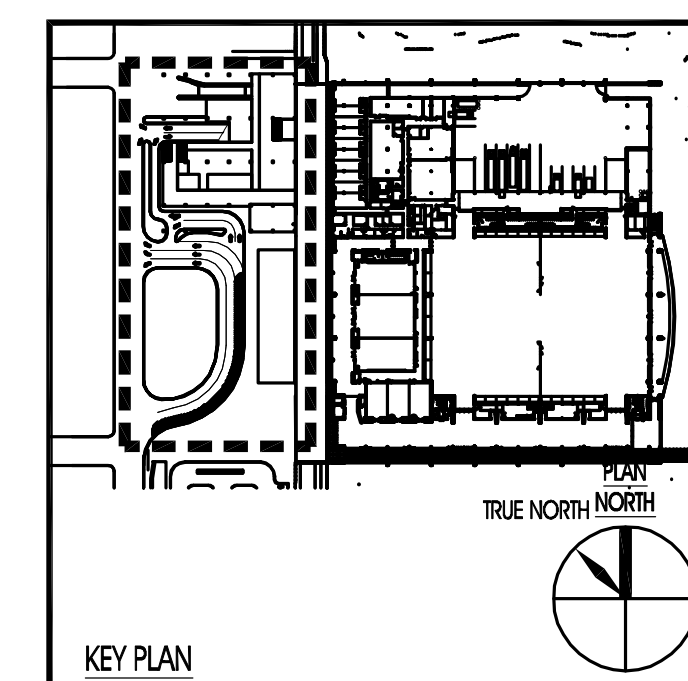


DRAWING TITLE: ARCHITECTURAL SITE PLAN		
DRAWN BY: AUG	DRAWING NO. SKA-100	
REVIEWED BY: MP		
PROJECT NO. 15025		



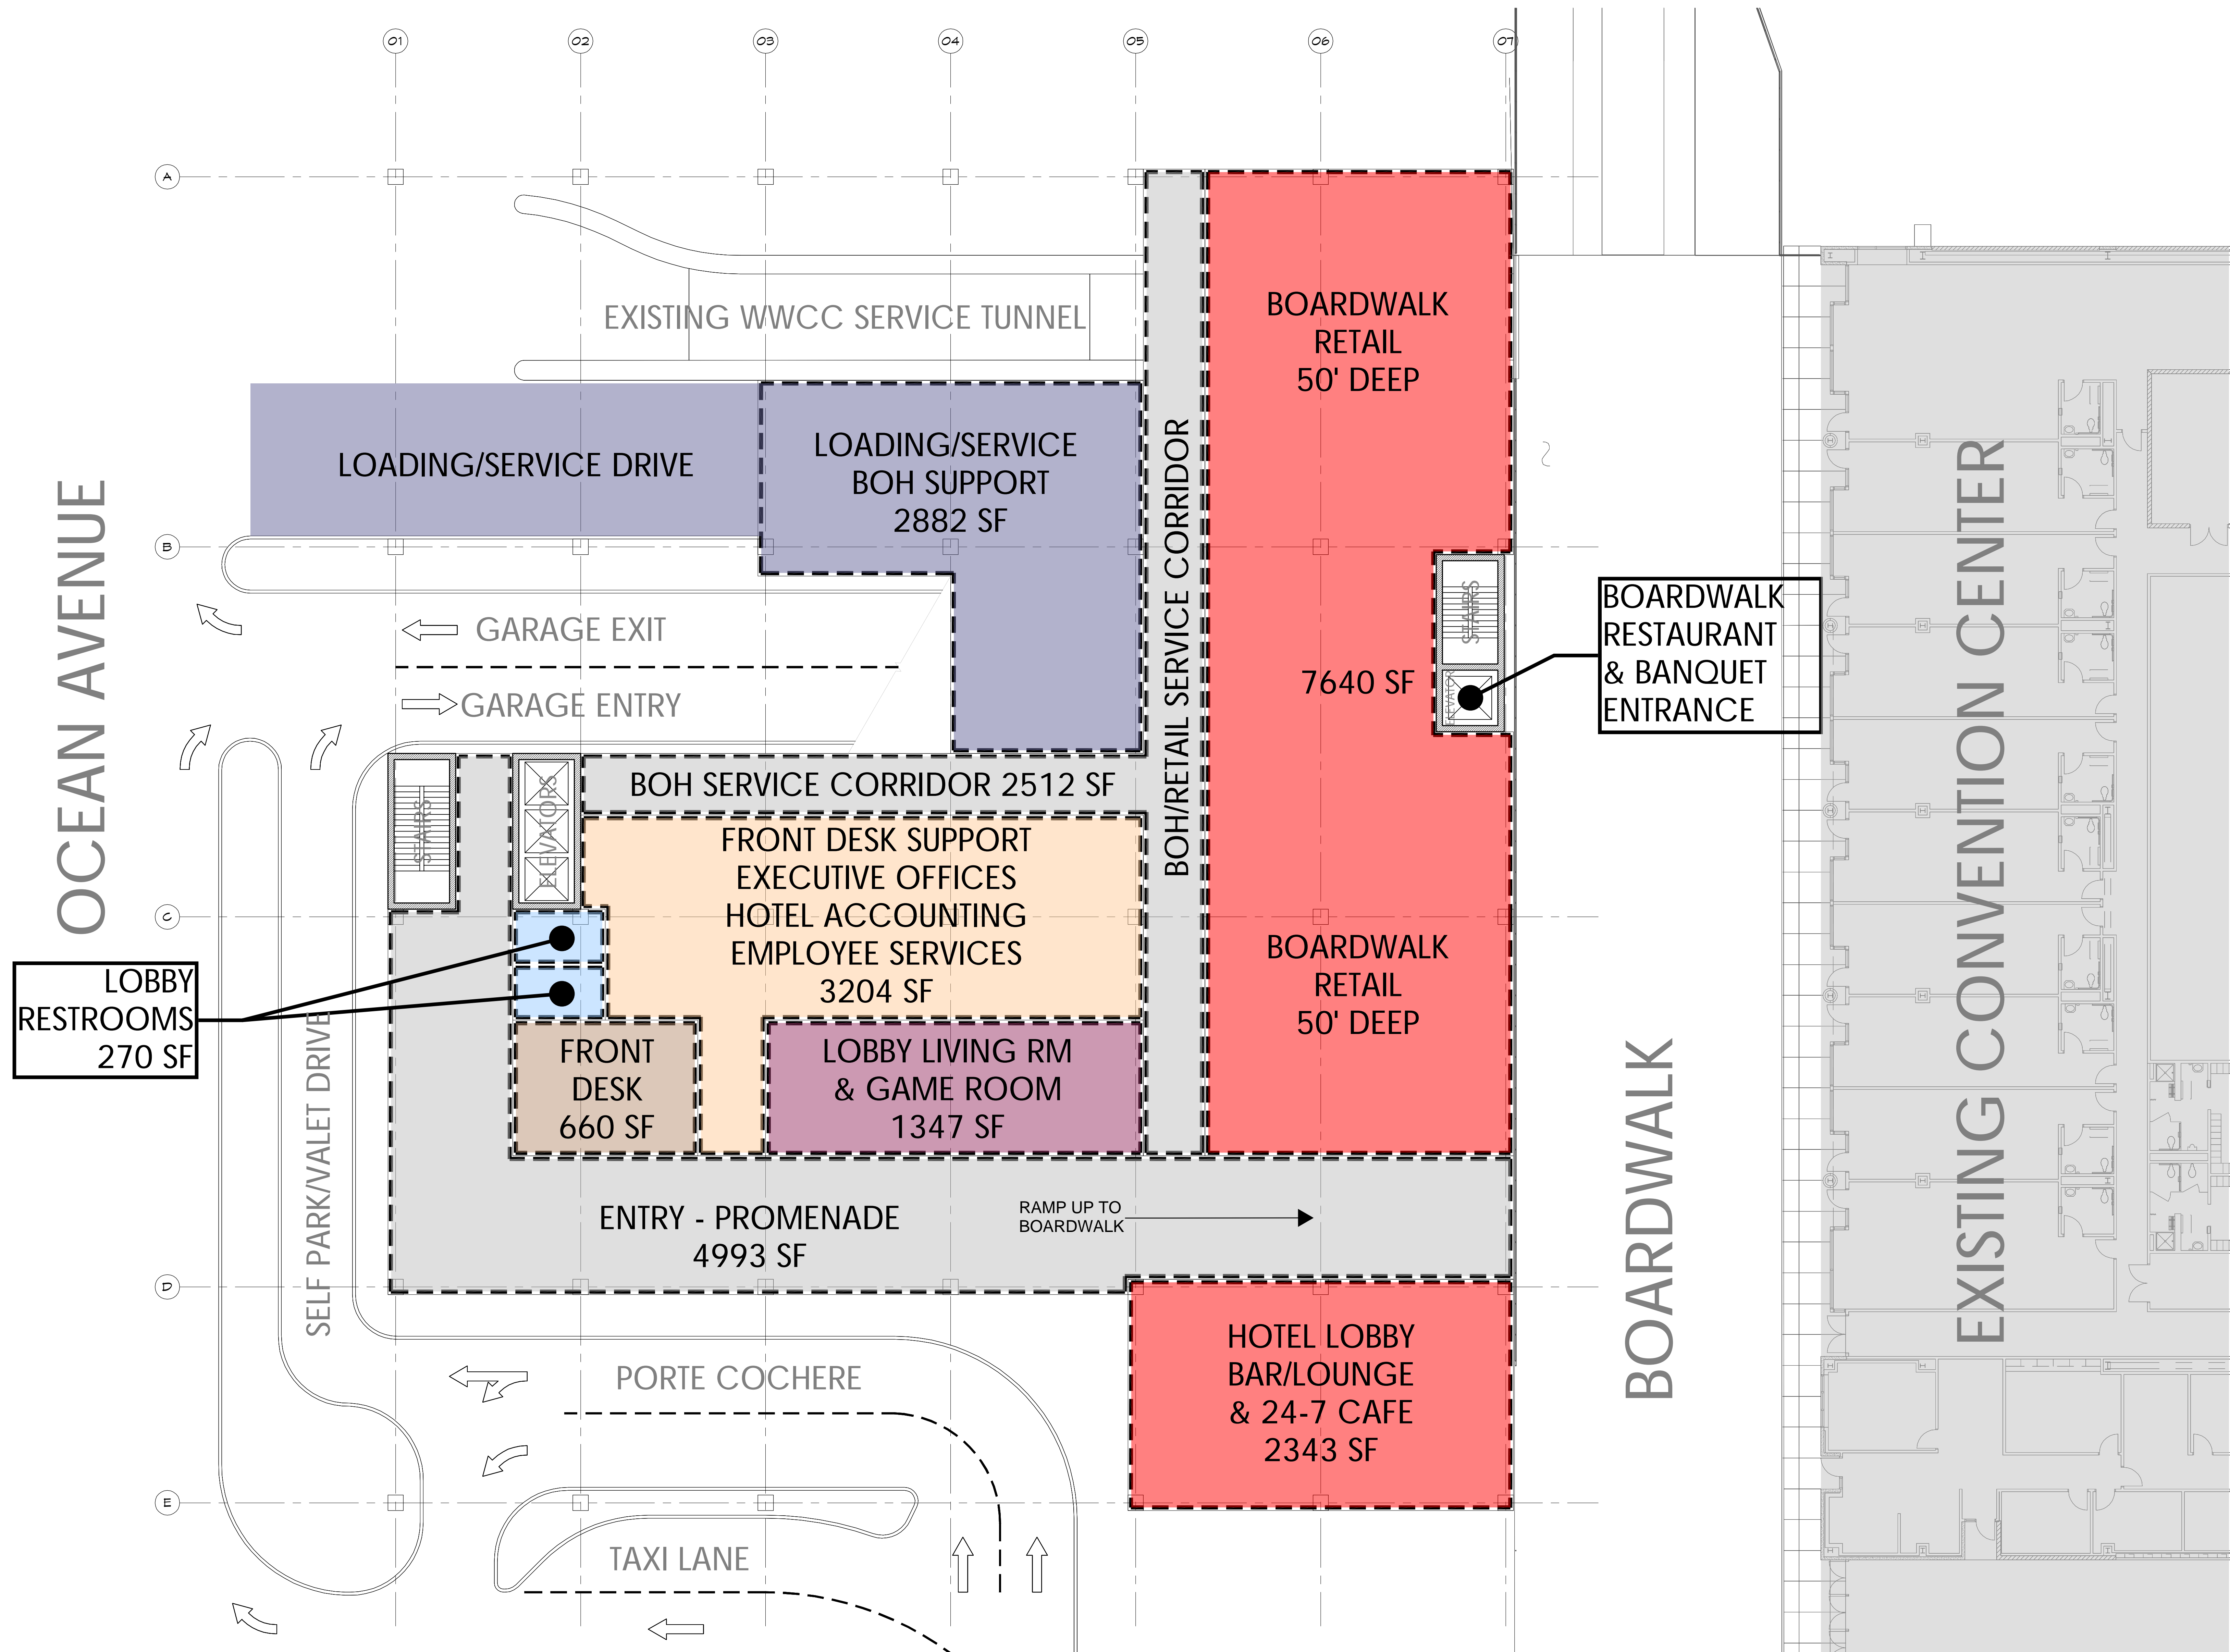


Wildwoods Convention Center - Hotel Concept
Wildwood NJ, Block 267.01 Lot 01
Conceptual Phase 2016 02 11

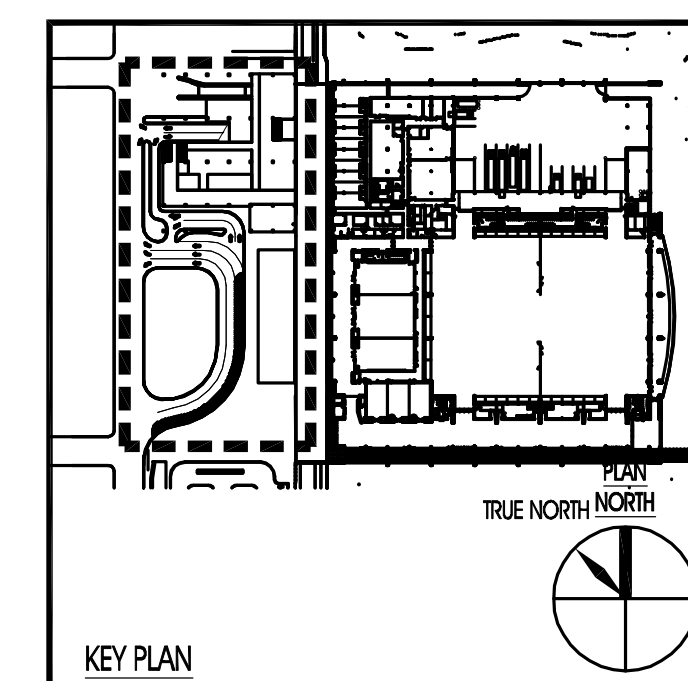


DRAWING TITLE: FIRST LEVEL PLAN GRADE & BOARDWALK ELEV.		
DRAWN BY: AUG	PROJECT NO. 15025	DRAWING NO. SKA-101
REVIEWED BY: MP		



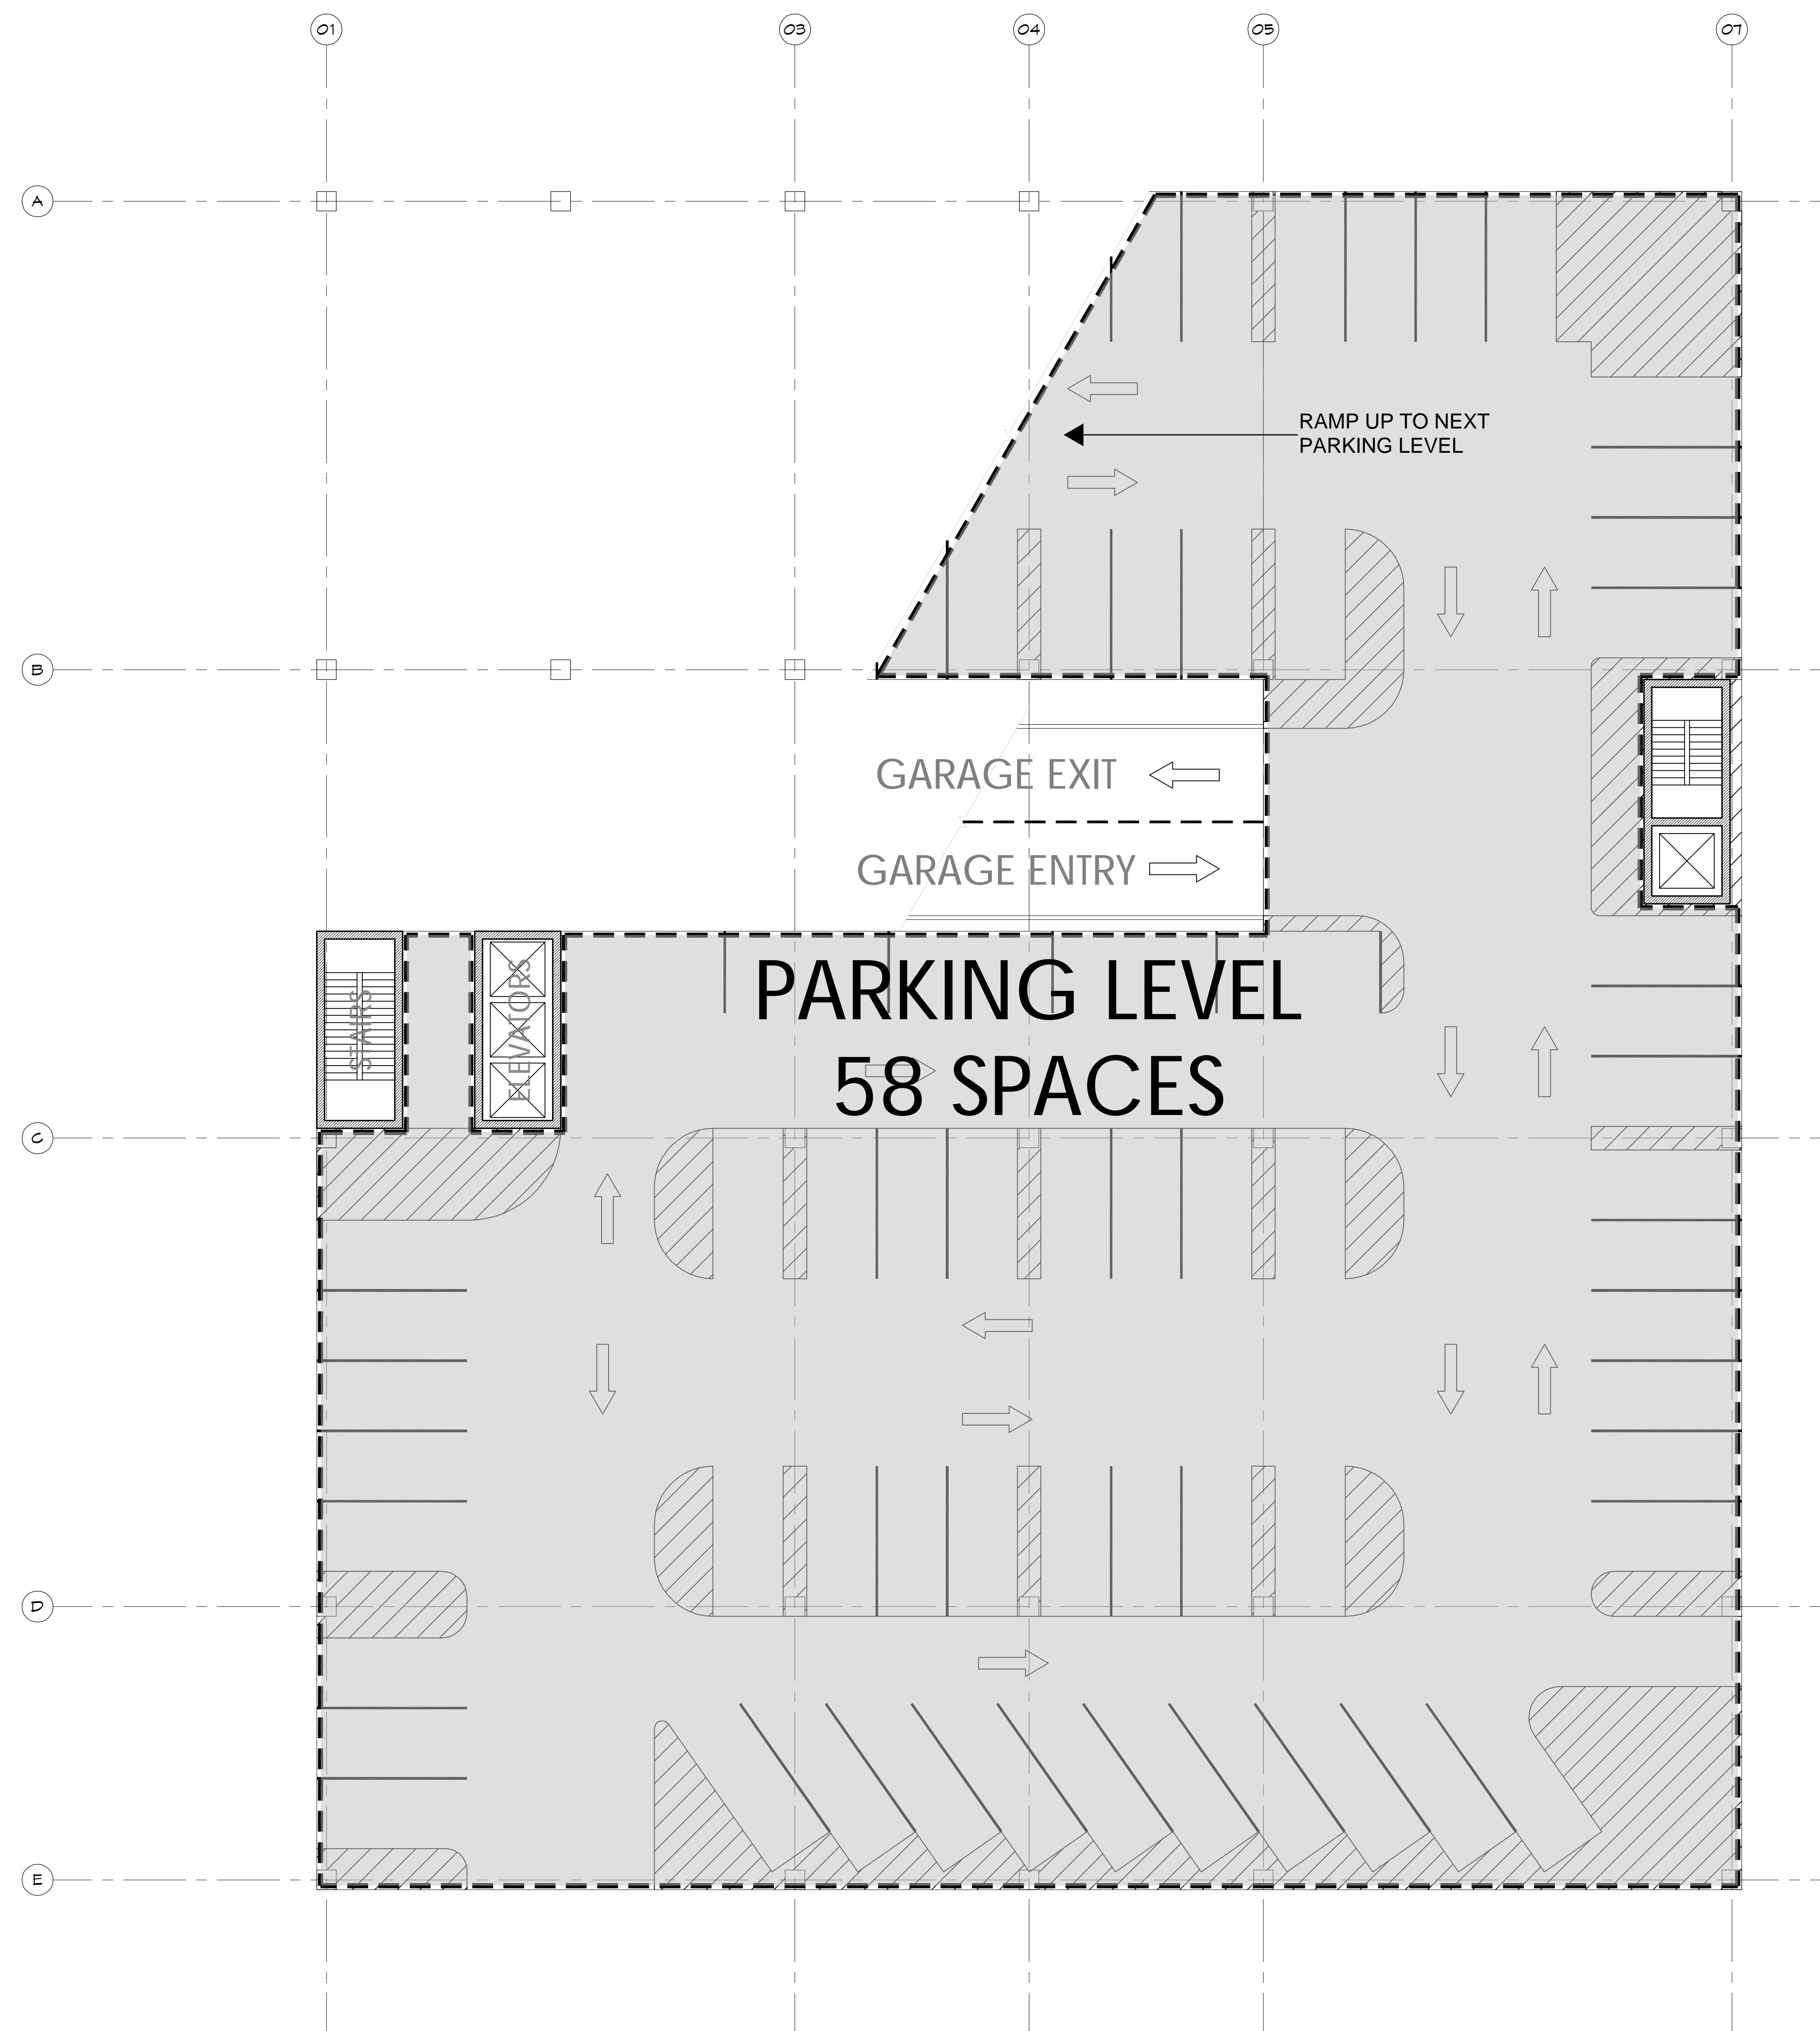


Wildwoods Convention Center - Hotel Concept
 Wildwood NJ, Block 267.01 Lot 01
 Conceptual Phase 2016 02 11

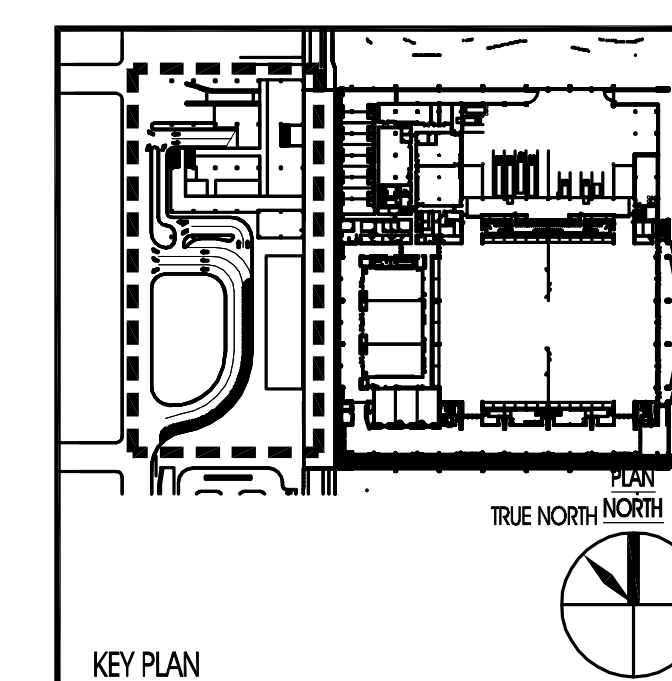


DRAWING TITLE: SECOND LEVEL PLAN PARKING		
DRAWN BY: AUG	DRAWING NO. SKA-102	
REVIEWED BY: MP		
PROJECT NO. 15025		



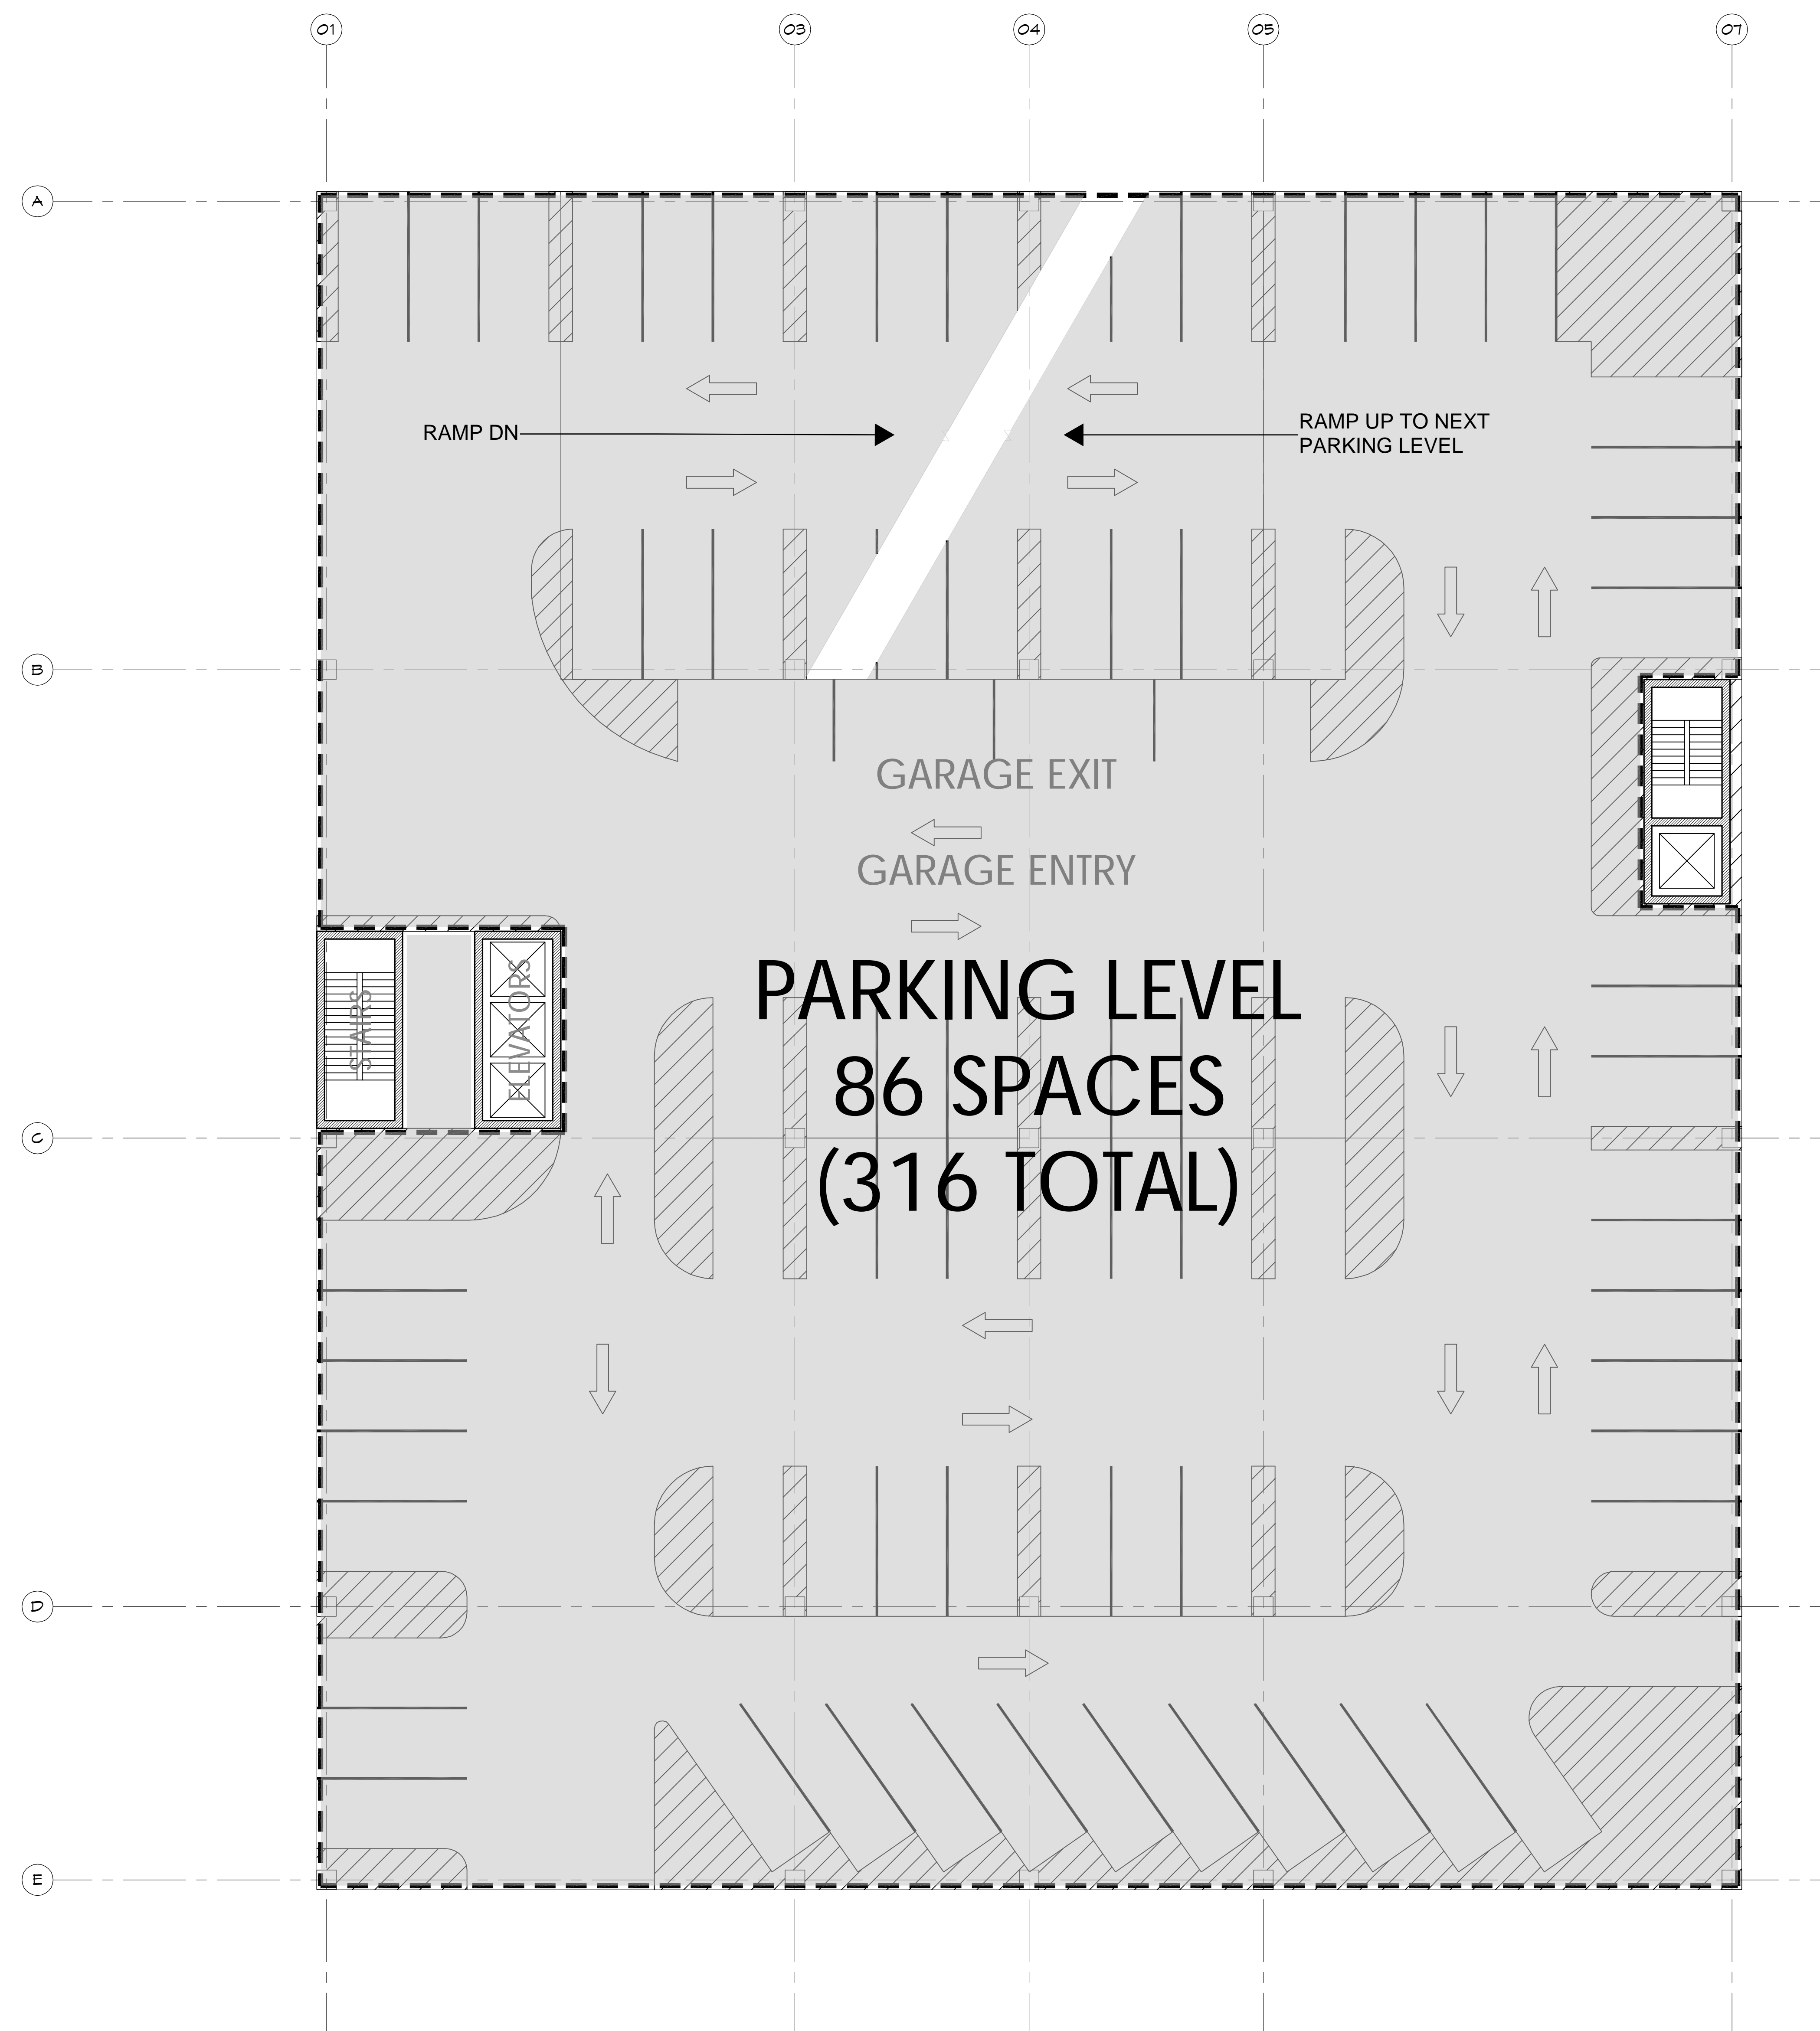


Wildwoods Convention Center - Hotel Concept
 Wildwood NJ, Block 267.01 Lot 01
 Conceptual Phase 2016 02 11

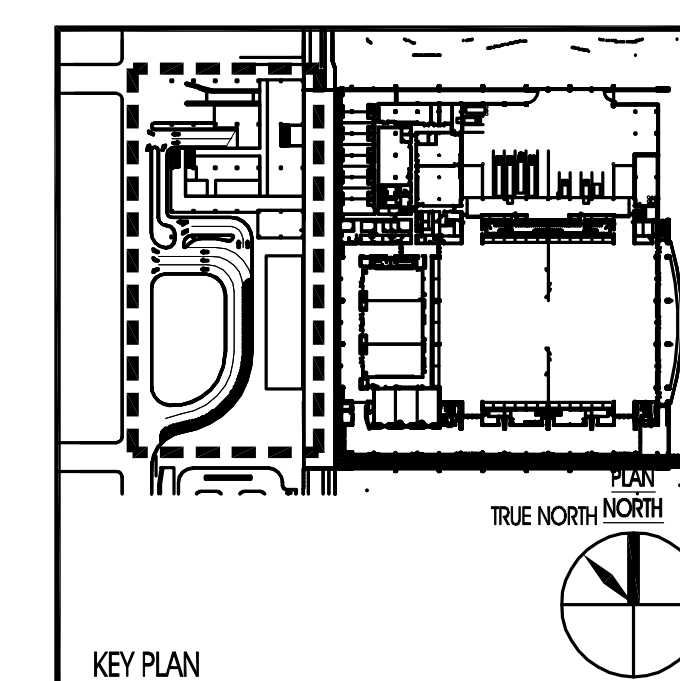


DRAWING TITLE:		
THIRD LEVEL PLAN PARKING, TYP OF LEVELS 3 THROUGH 5		
DRAWN BY:	AUG	DRAWING NO.
REVIEWED BY:	MP	SKA-103
PROJECT NO.	15025	



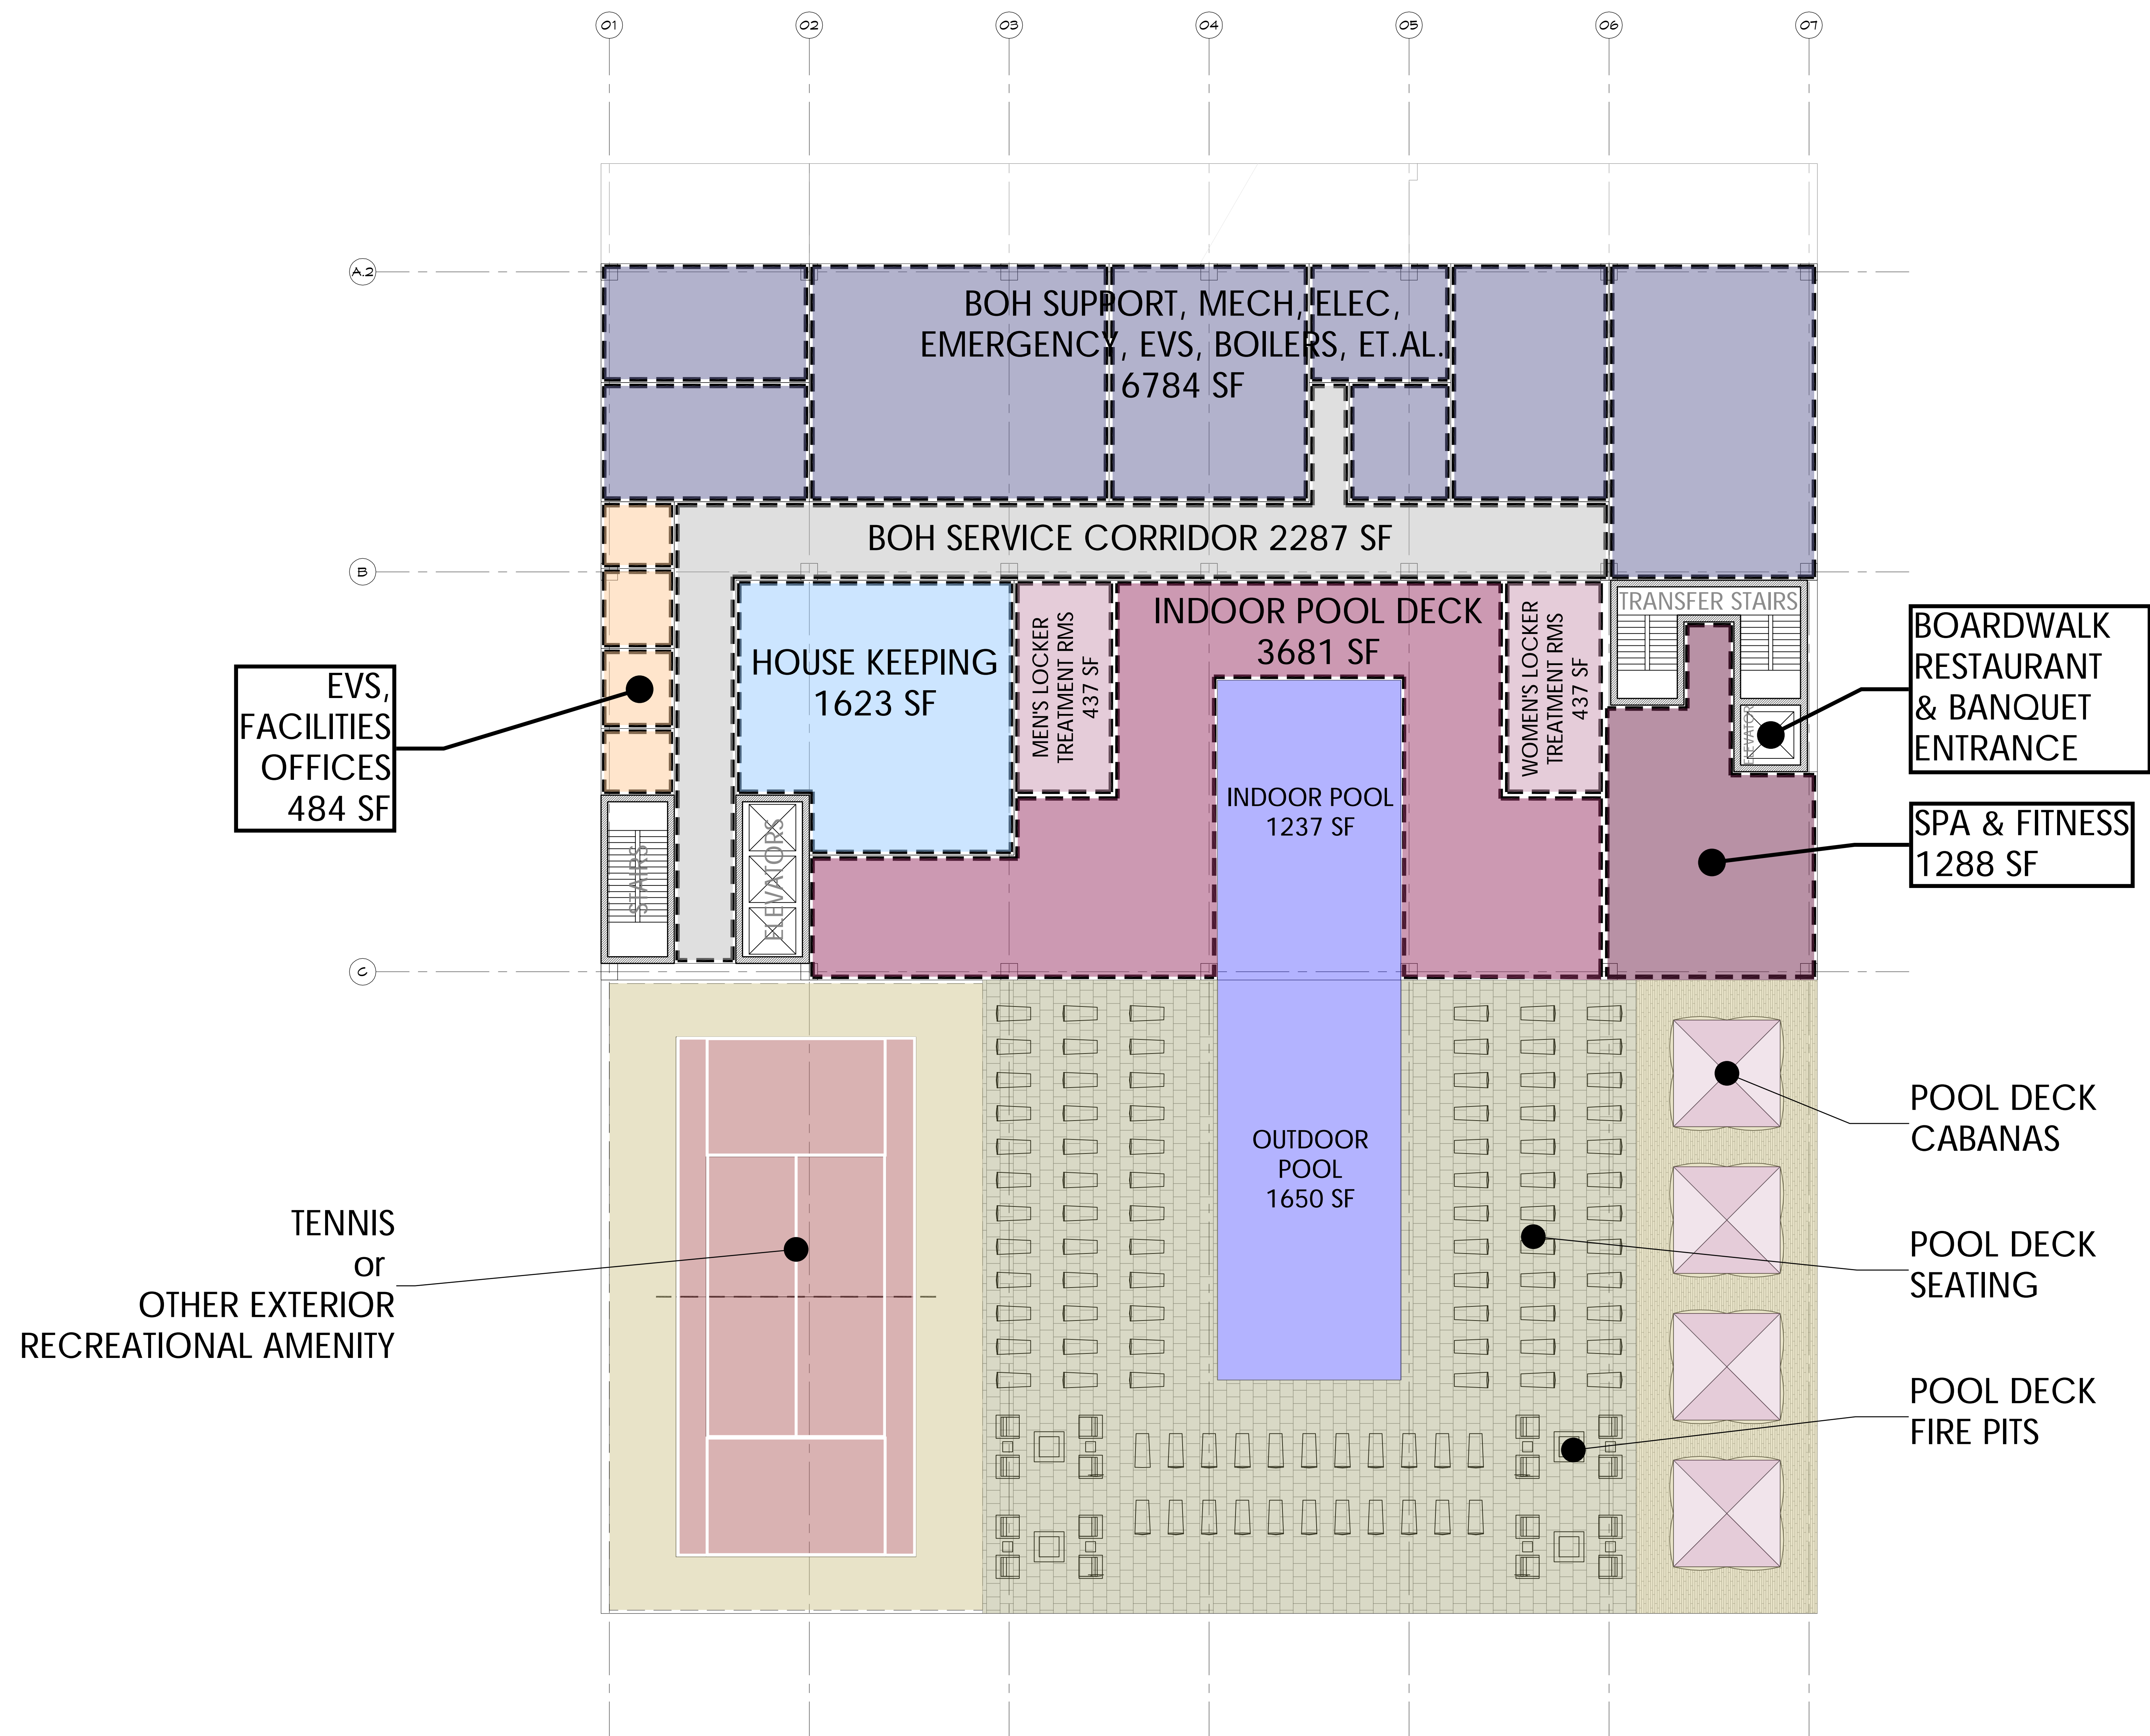


Wildwoods Convention Center - Hotel Concept
 Wildwood NJ, Block 267.01 Lot 01
 Conceptual Phase 2016 02 11

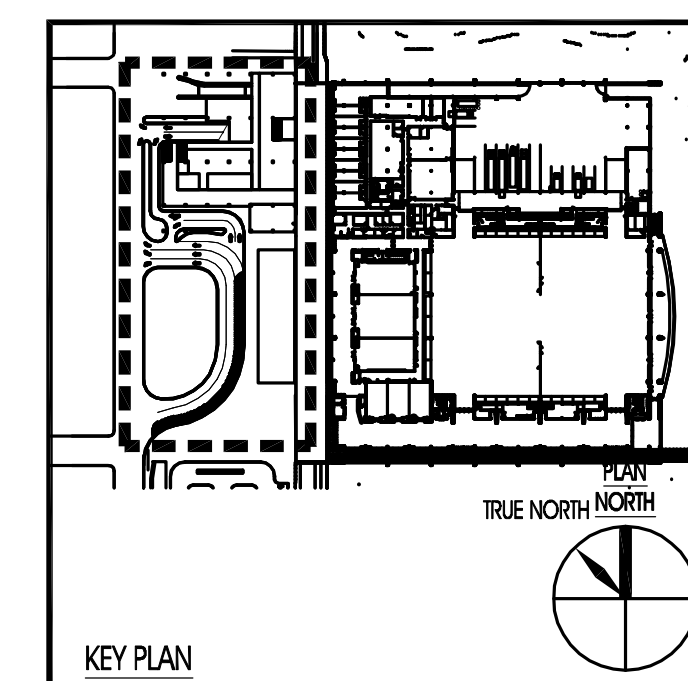


DRAWING TITLE: SIXTH LEVEL PLAN ROOF TOP POOL AMENITY LEVEL BOH SUPPORT		
DRAWN BY: AUG	DRAWING NO. SKA-104	
REVIEWED BY: MP		
PROJECT NO. 15025		



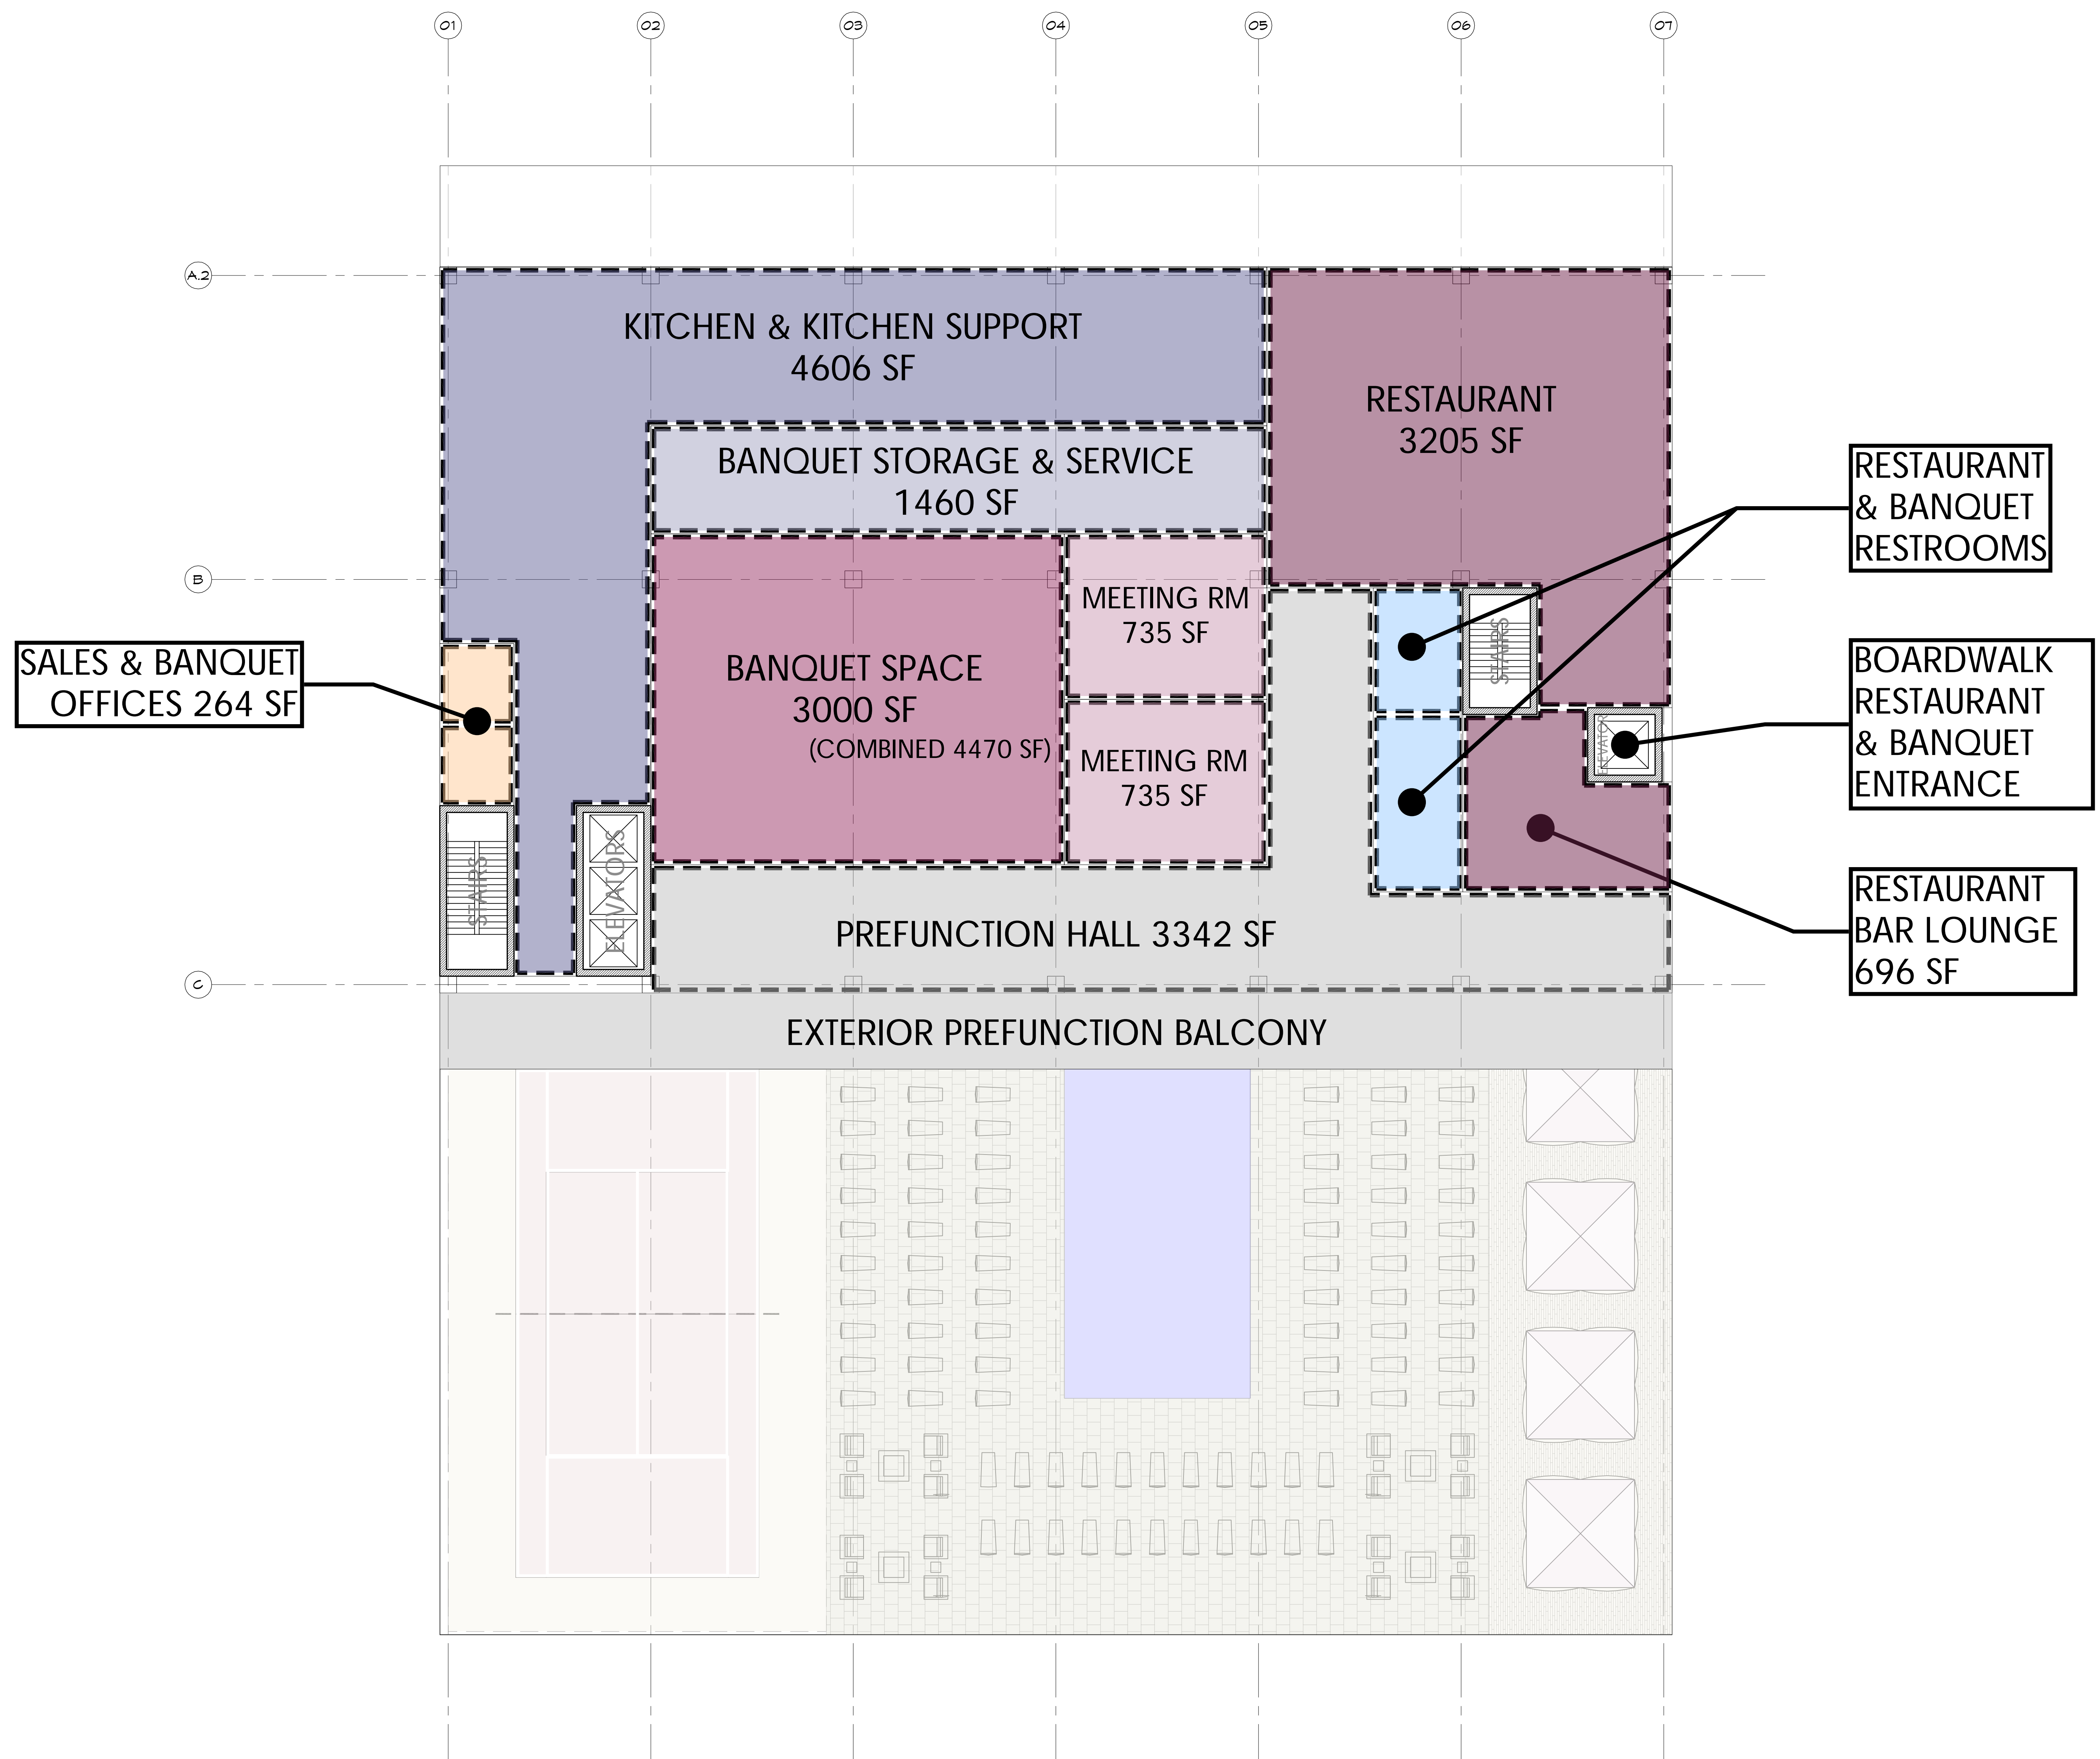


Wildwoods Convention Center - Hotel Concept
 Wildwood NJ, Block 267.01 Lot 01
 Conceptual Phase 2016 02 11

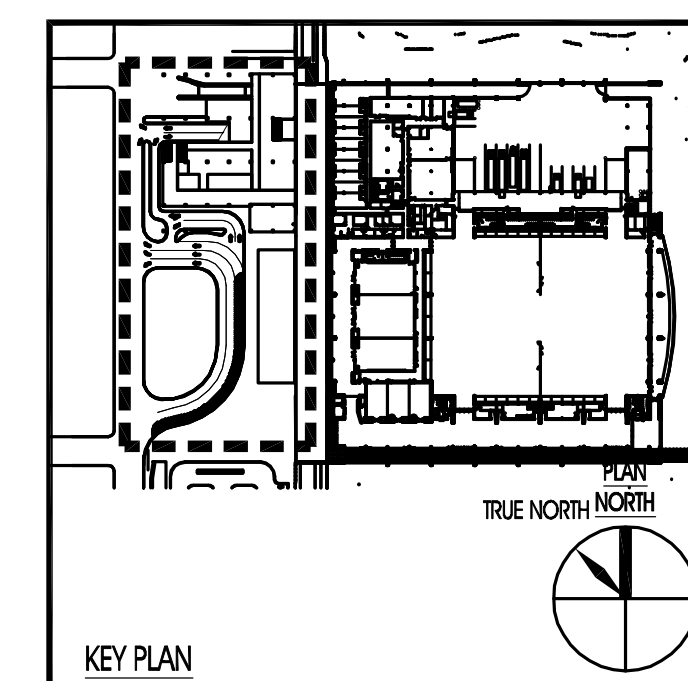


DRAWING TITLE: SEVENTH LEVEL PLAN MEETING & BANQUET RESTAURANT & KITCHEN		
DRAWN BY: AUG	REVIEWED BY: MP	DRAWING NO. SKA-105
PROJECT NO. 15025		



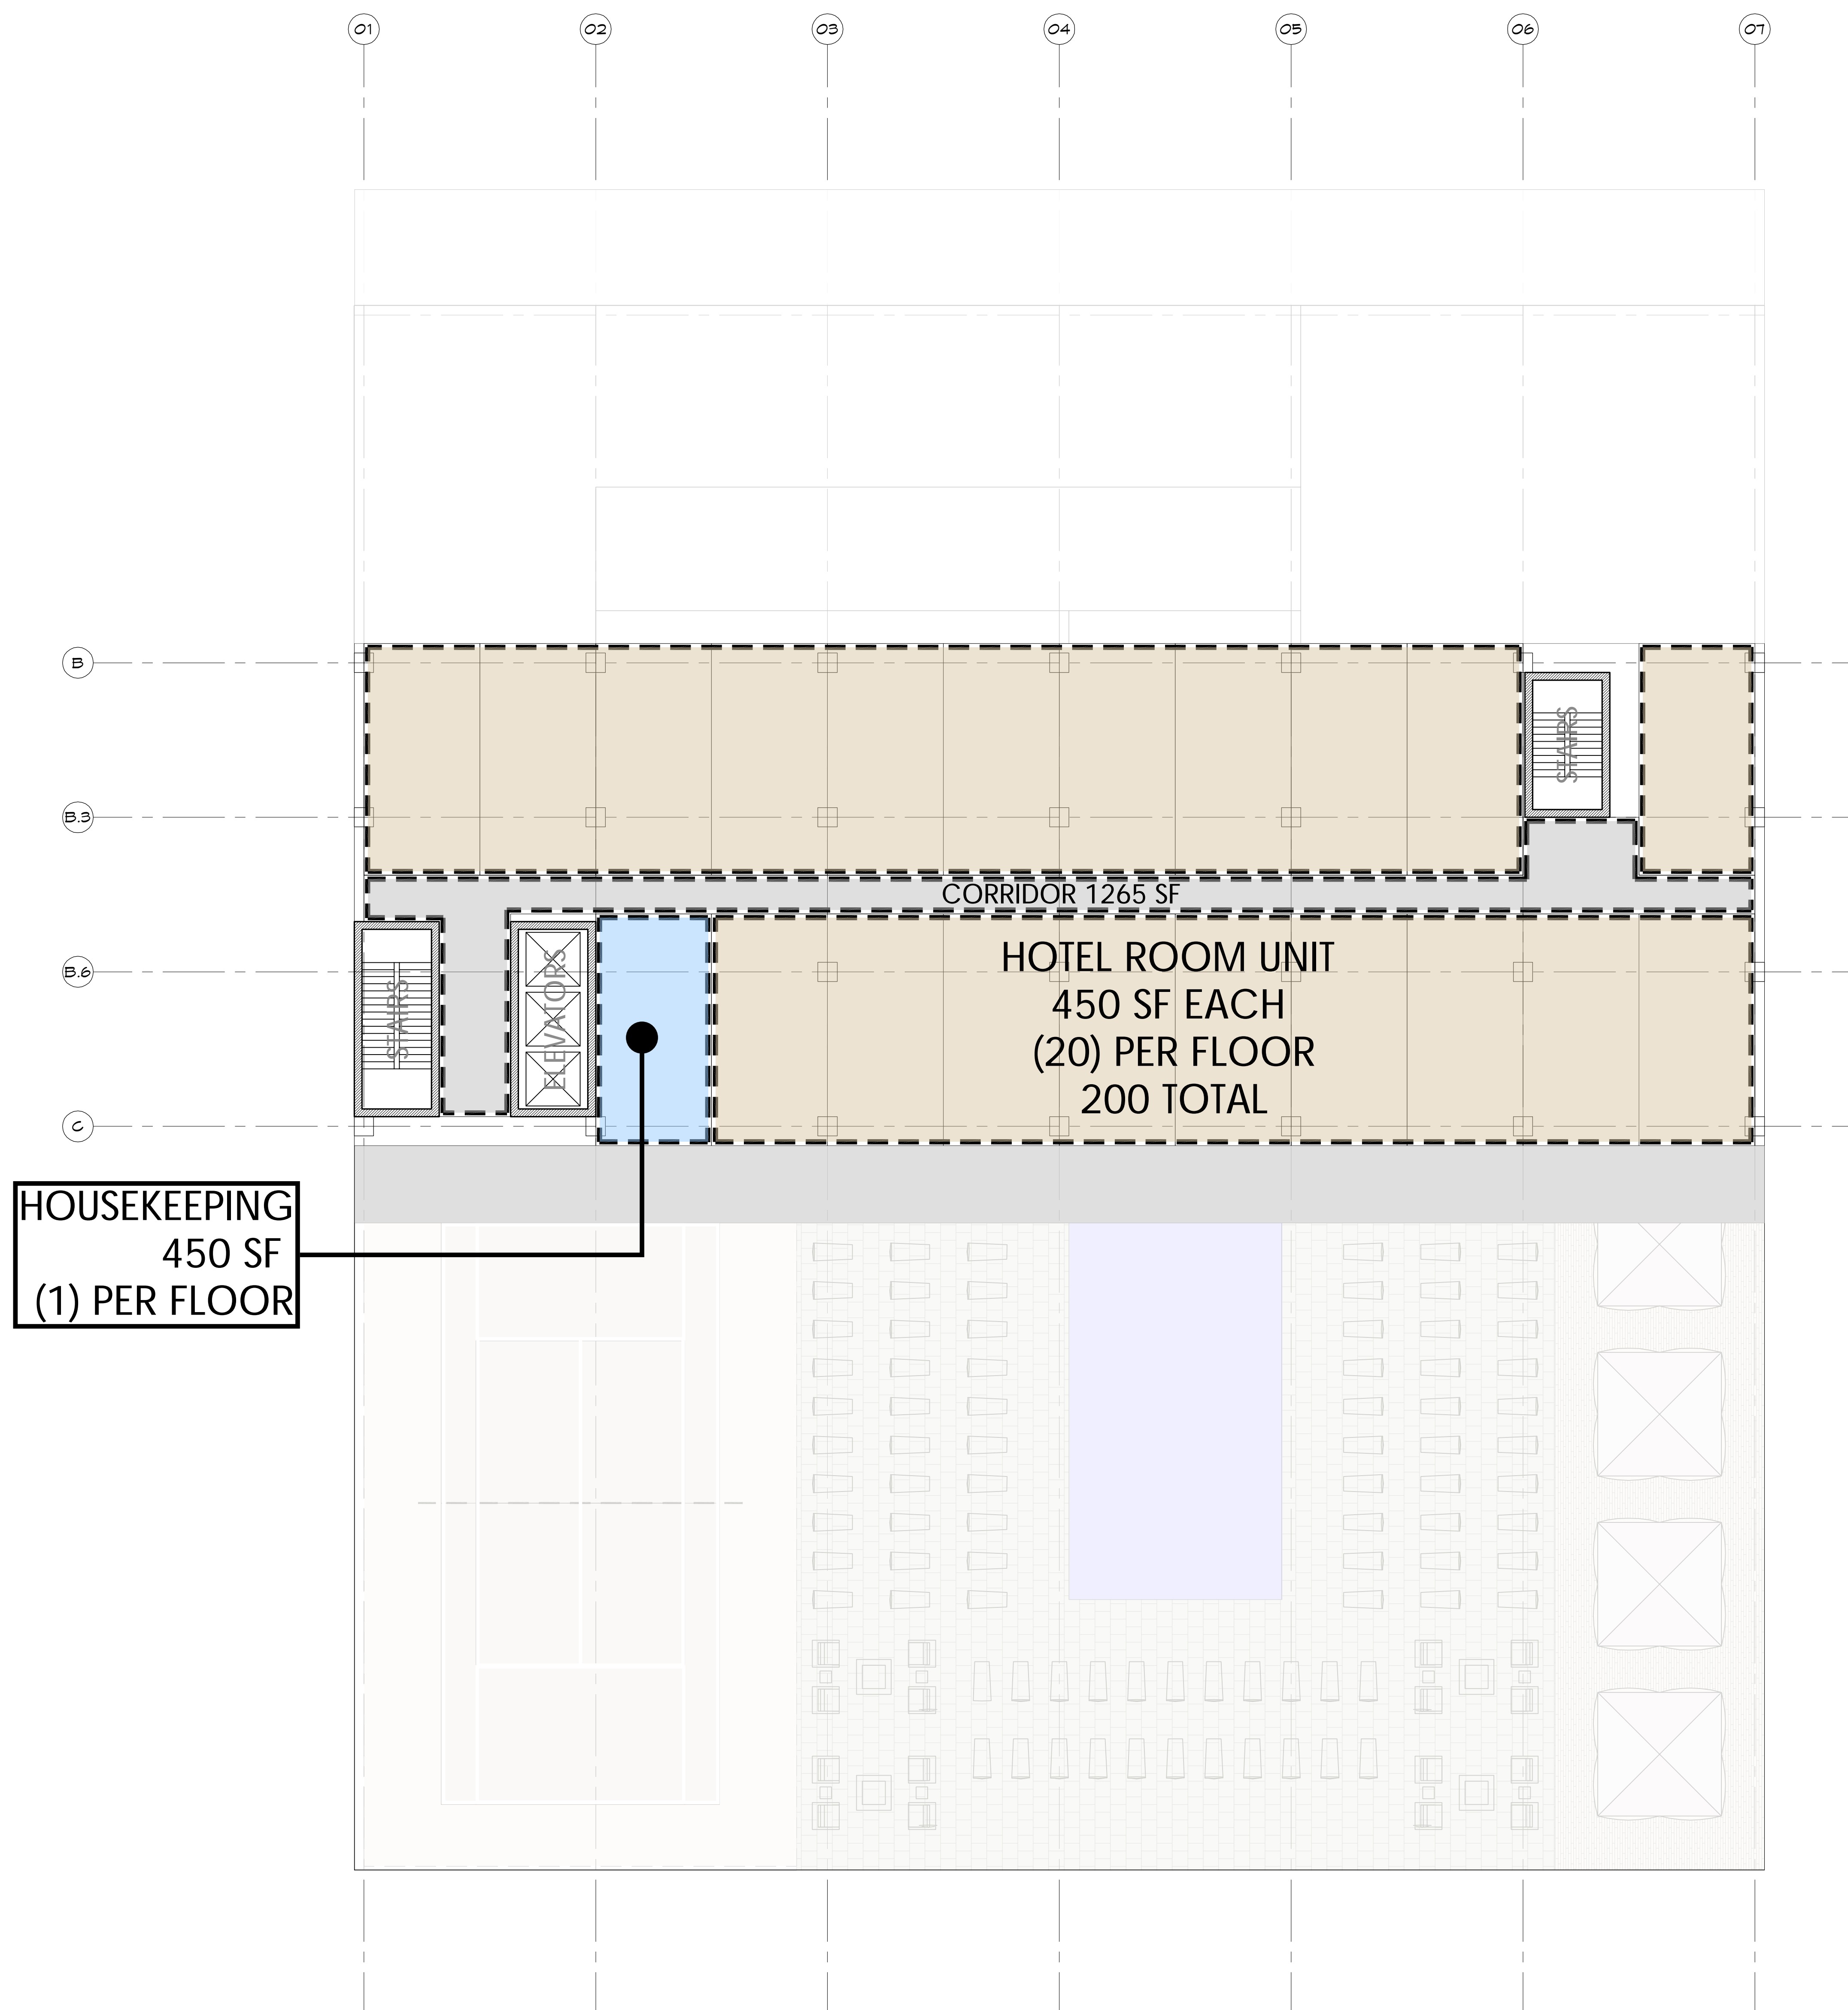


Wildwoods Convention Center - Hotel Concept
Wildwood NJ, Block 267.01 Lot 01
Conceptual Phase 2016 02 11

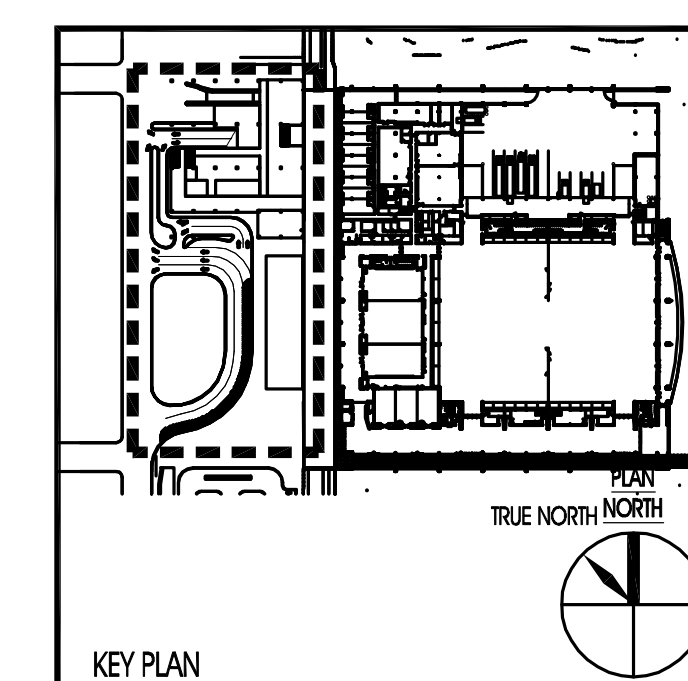


DRAWING TITLE: EIGHTH LEVEL PLAN HOTEL FLOOR TYPICAL OF LEVELS 8 THROUGH 18		
DRAWN BY: AUG	REVIEWED BY: MP	DRAWING NO. SKA-106
PROJECT NO. 15025		



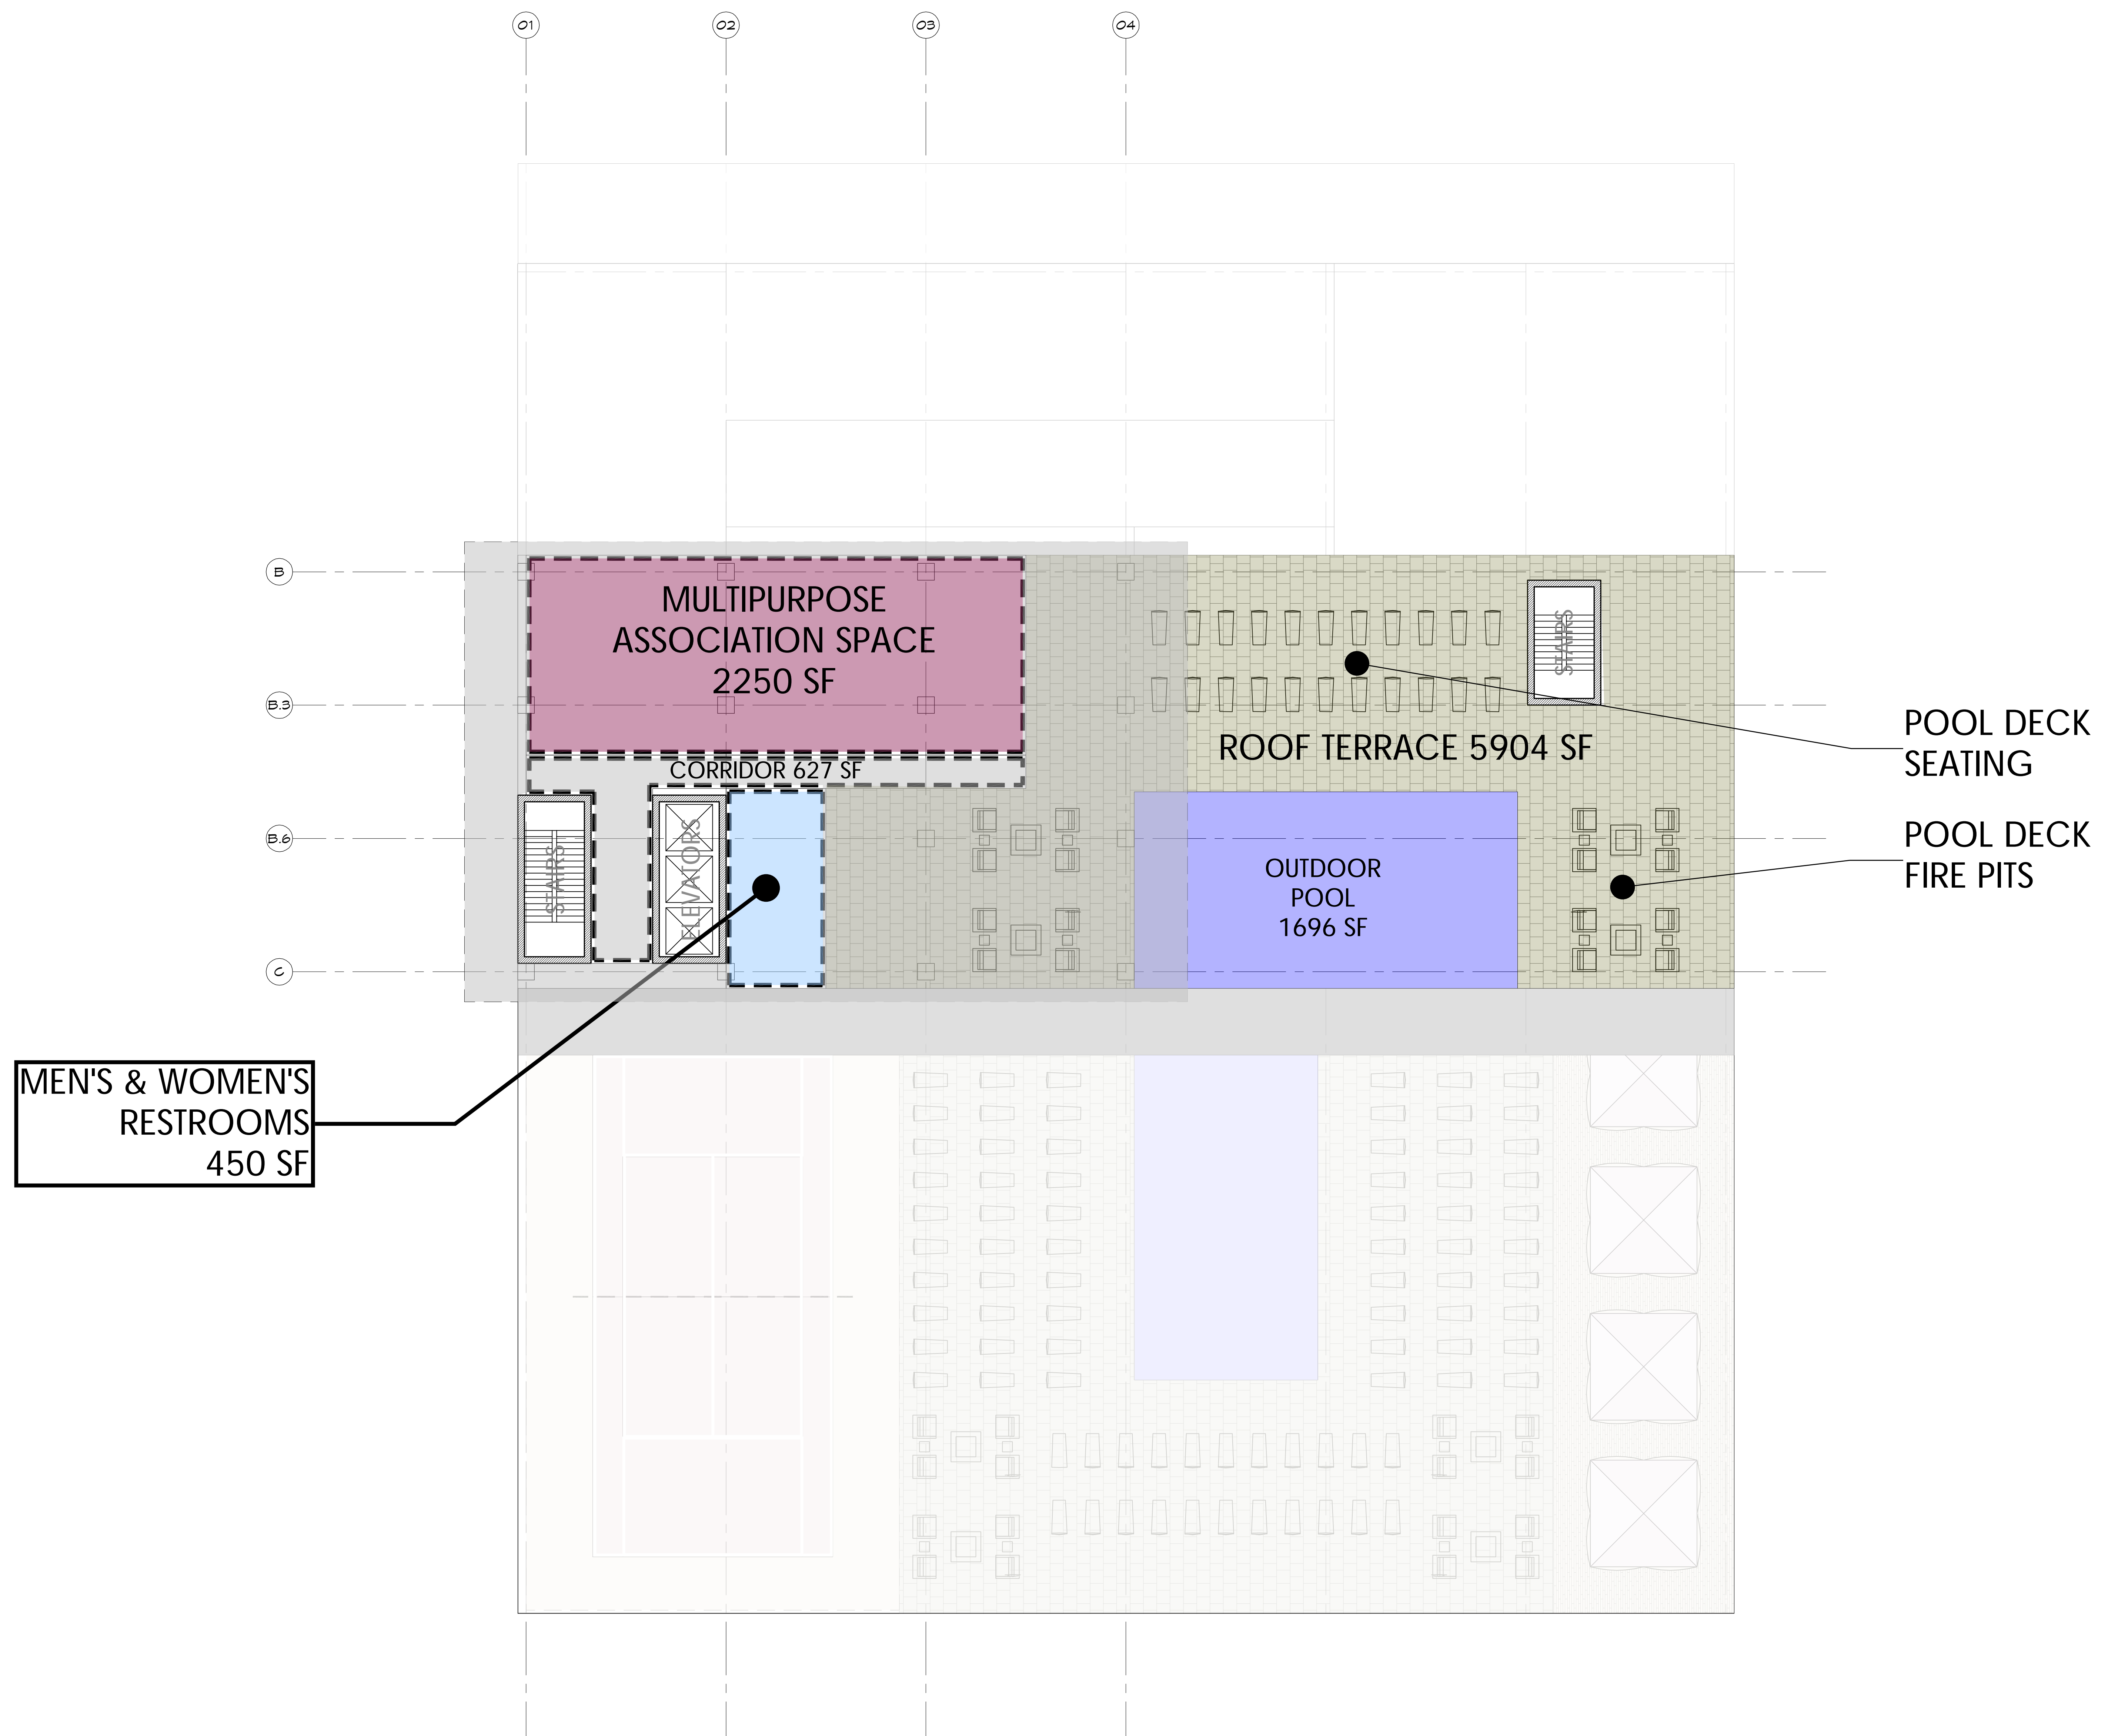


Wildwoods Convention Center - Hotel Concept
 Wildwood NJ, Block 267.01 Lot 01
 Conceptual Phase 2016 02 11

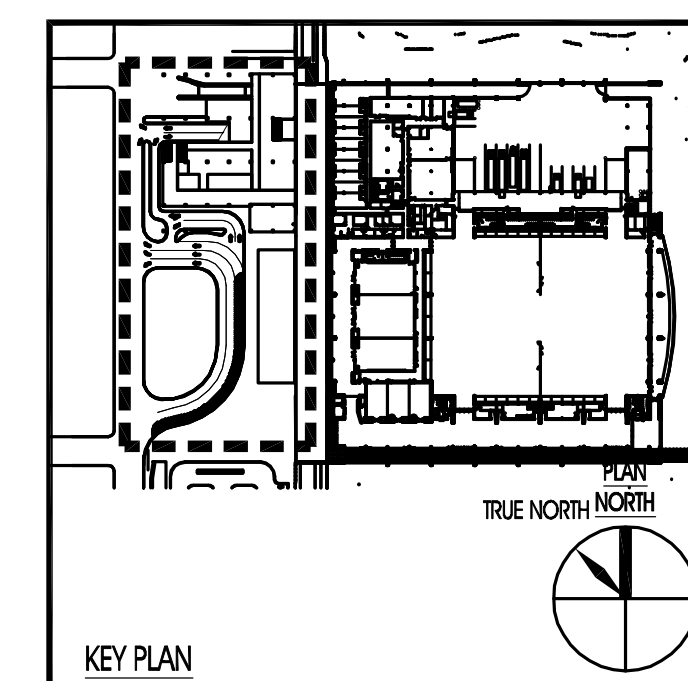


DRAWING TITLE: ROOF LEVEL OPTIONAL POOL DECK AMENITIES		
DRAWN BY: AUG	DRAWING NO. SKA-107	
REVIEWED BY: MP		
PROJECT NO. 15025		



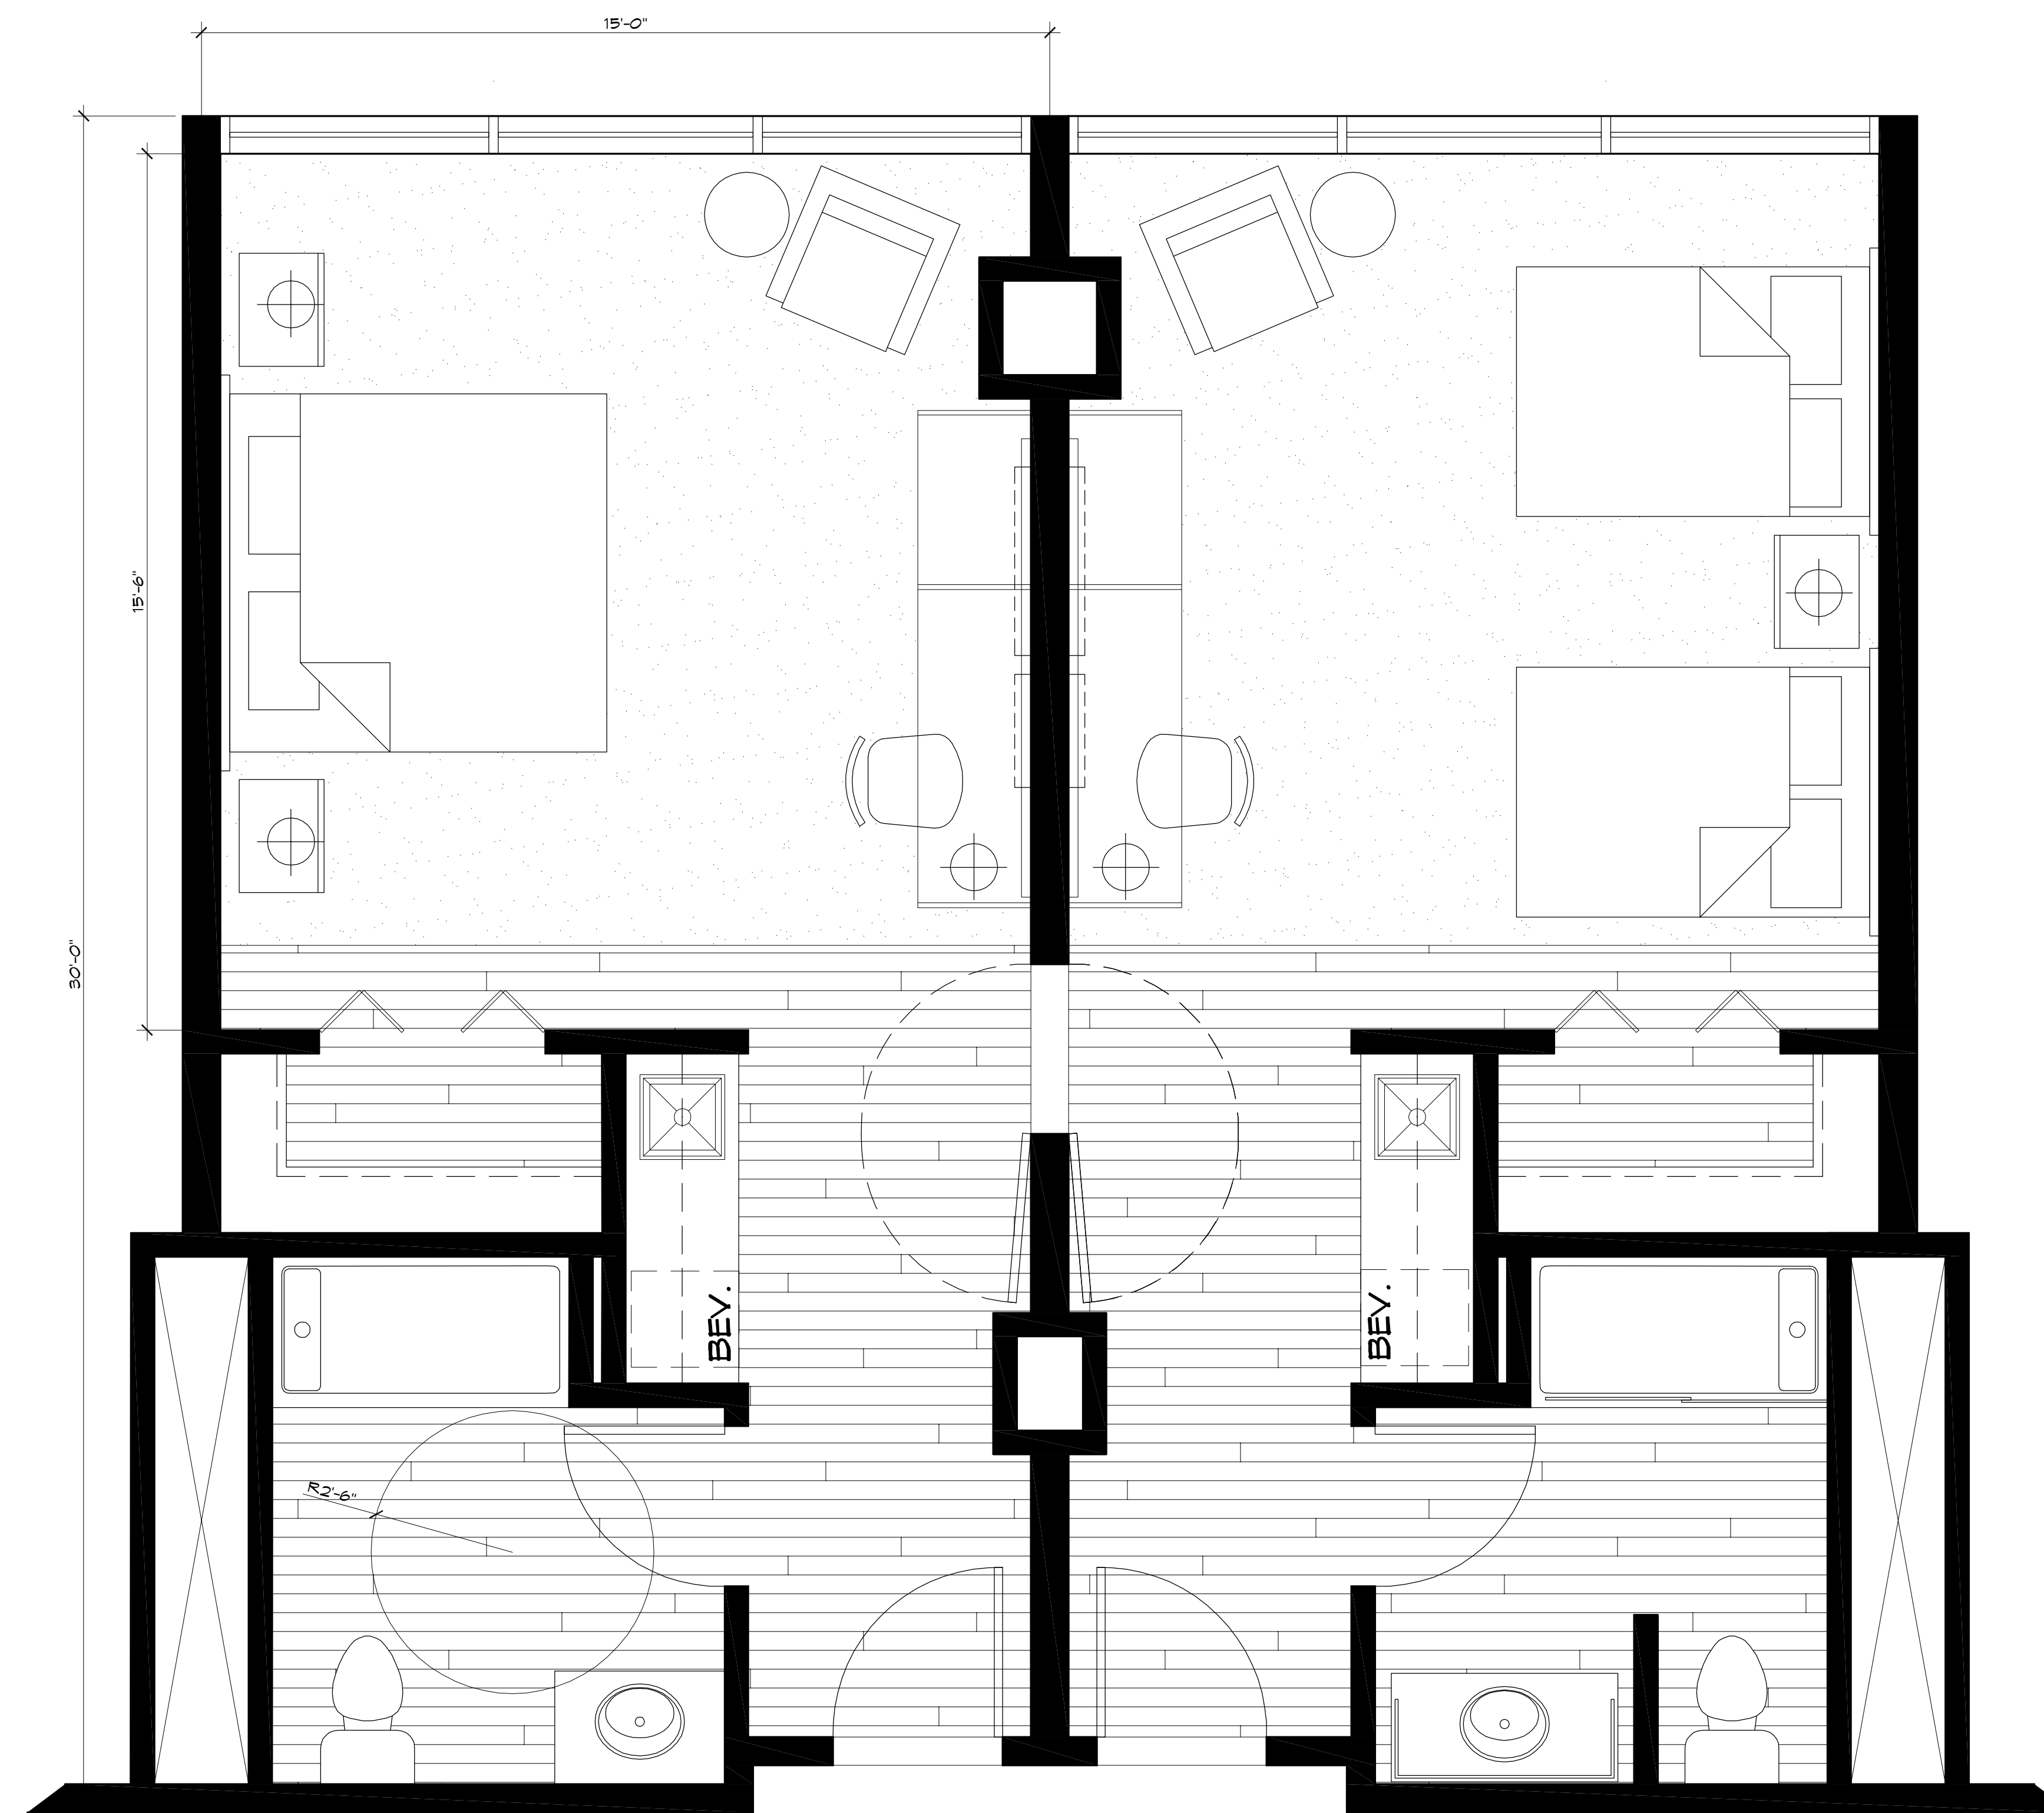

Wildwoods Convention Center - Hotel Concept
 Wildwood NJ, Block 267.01 Lot 01
 Conceptual Phase 2016 02 11

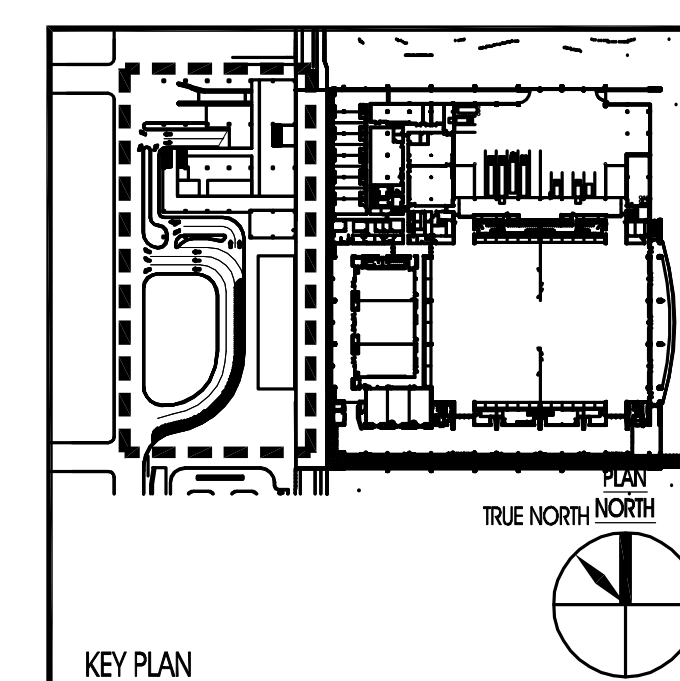


DRAWING TITLE: TYPICAL HOTEL UNIT FLOOR PLAN		
DRAWN BY: AUG	DRAWING NO. SKA-201	
REVIEWED BY: IMP		
PROJECT NO. 15025		






Wildwoods Convention Center - Hotel Concept
 Wildwood NJ, Block 267.01 Lot 01
 Conceptual Phase 2016 02 11

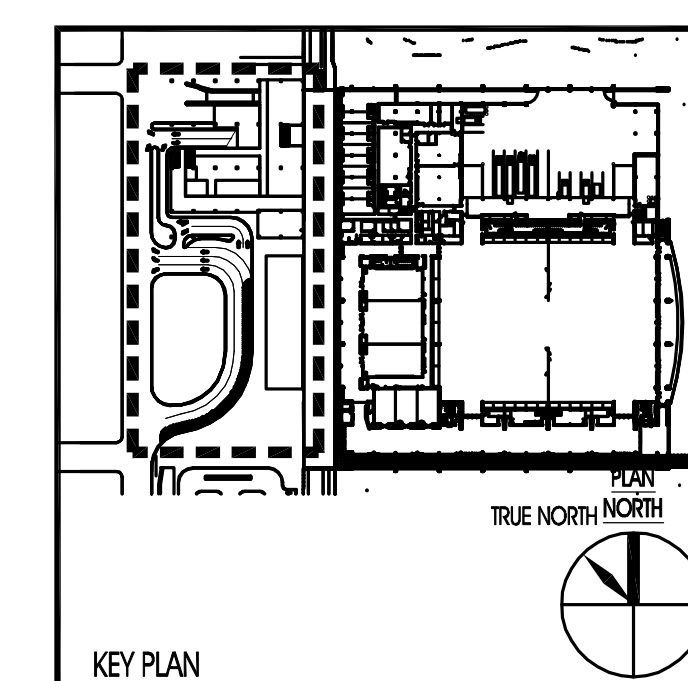


DRAWING TITLE: EXTERIOR PERSPECTIVE RENDERING	
DRAWN BY: AUG	DRAWING NO. SKA-300
REVIEWED BY: IMP	
PROJECT NO. 15025	




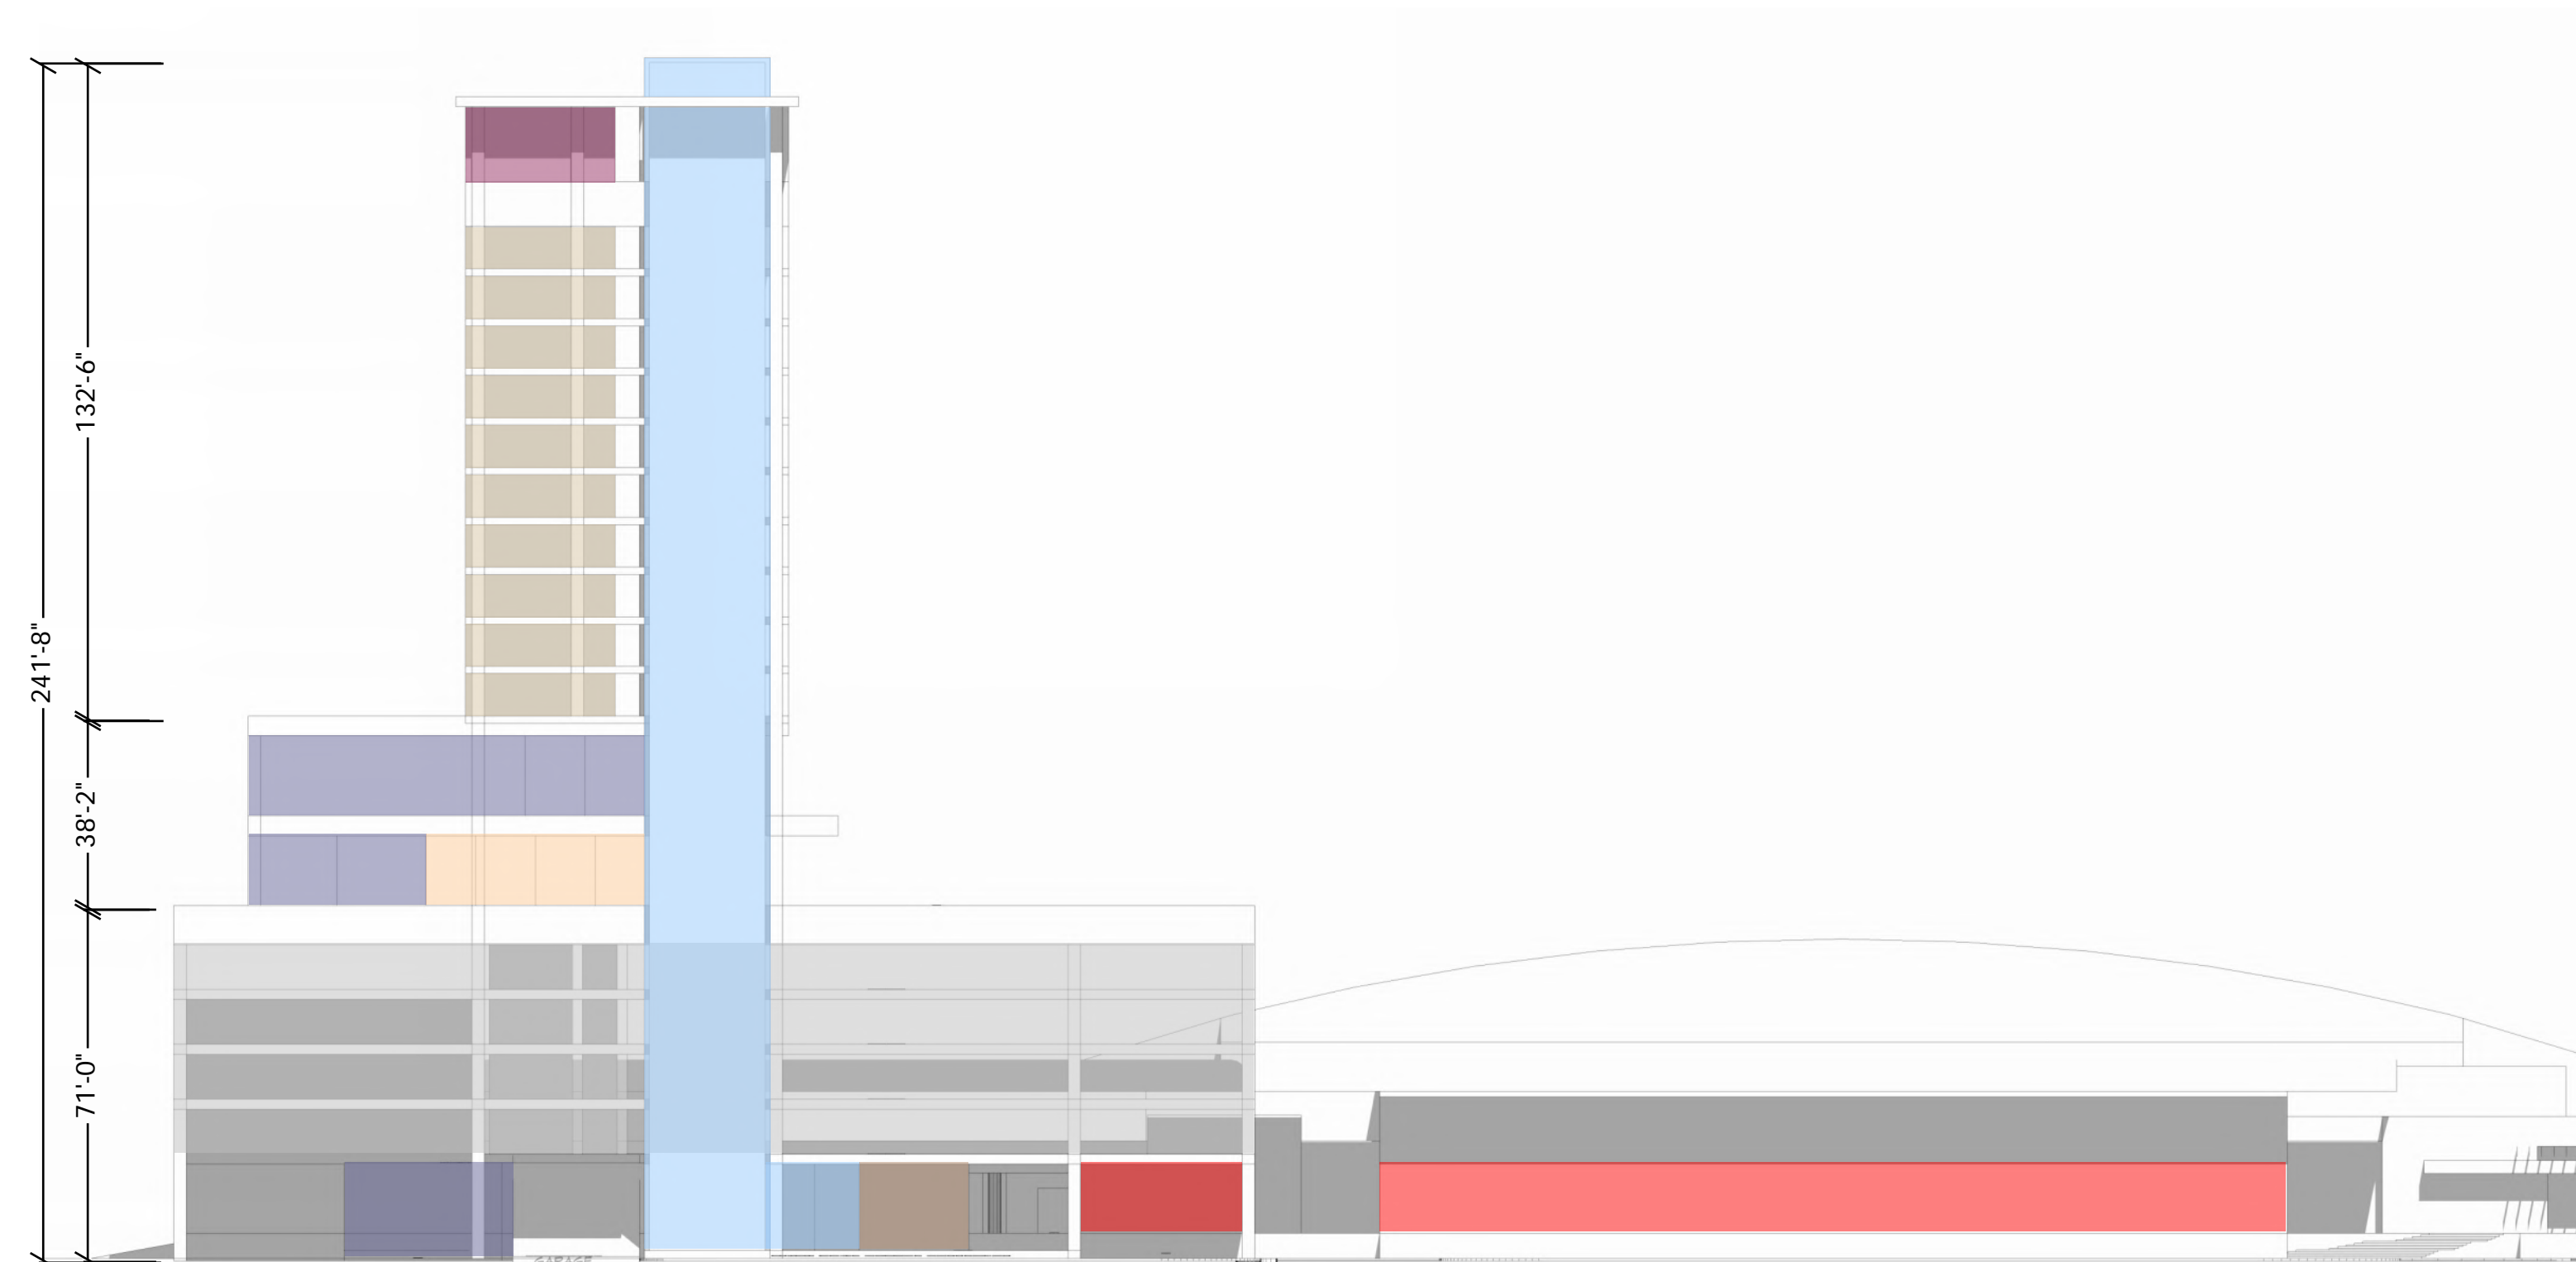


WEST ELEVATION

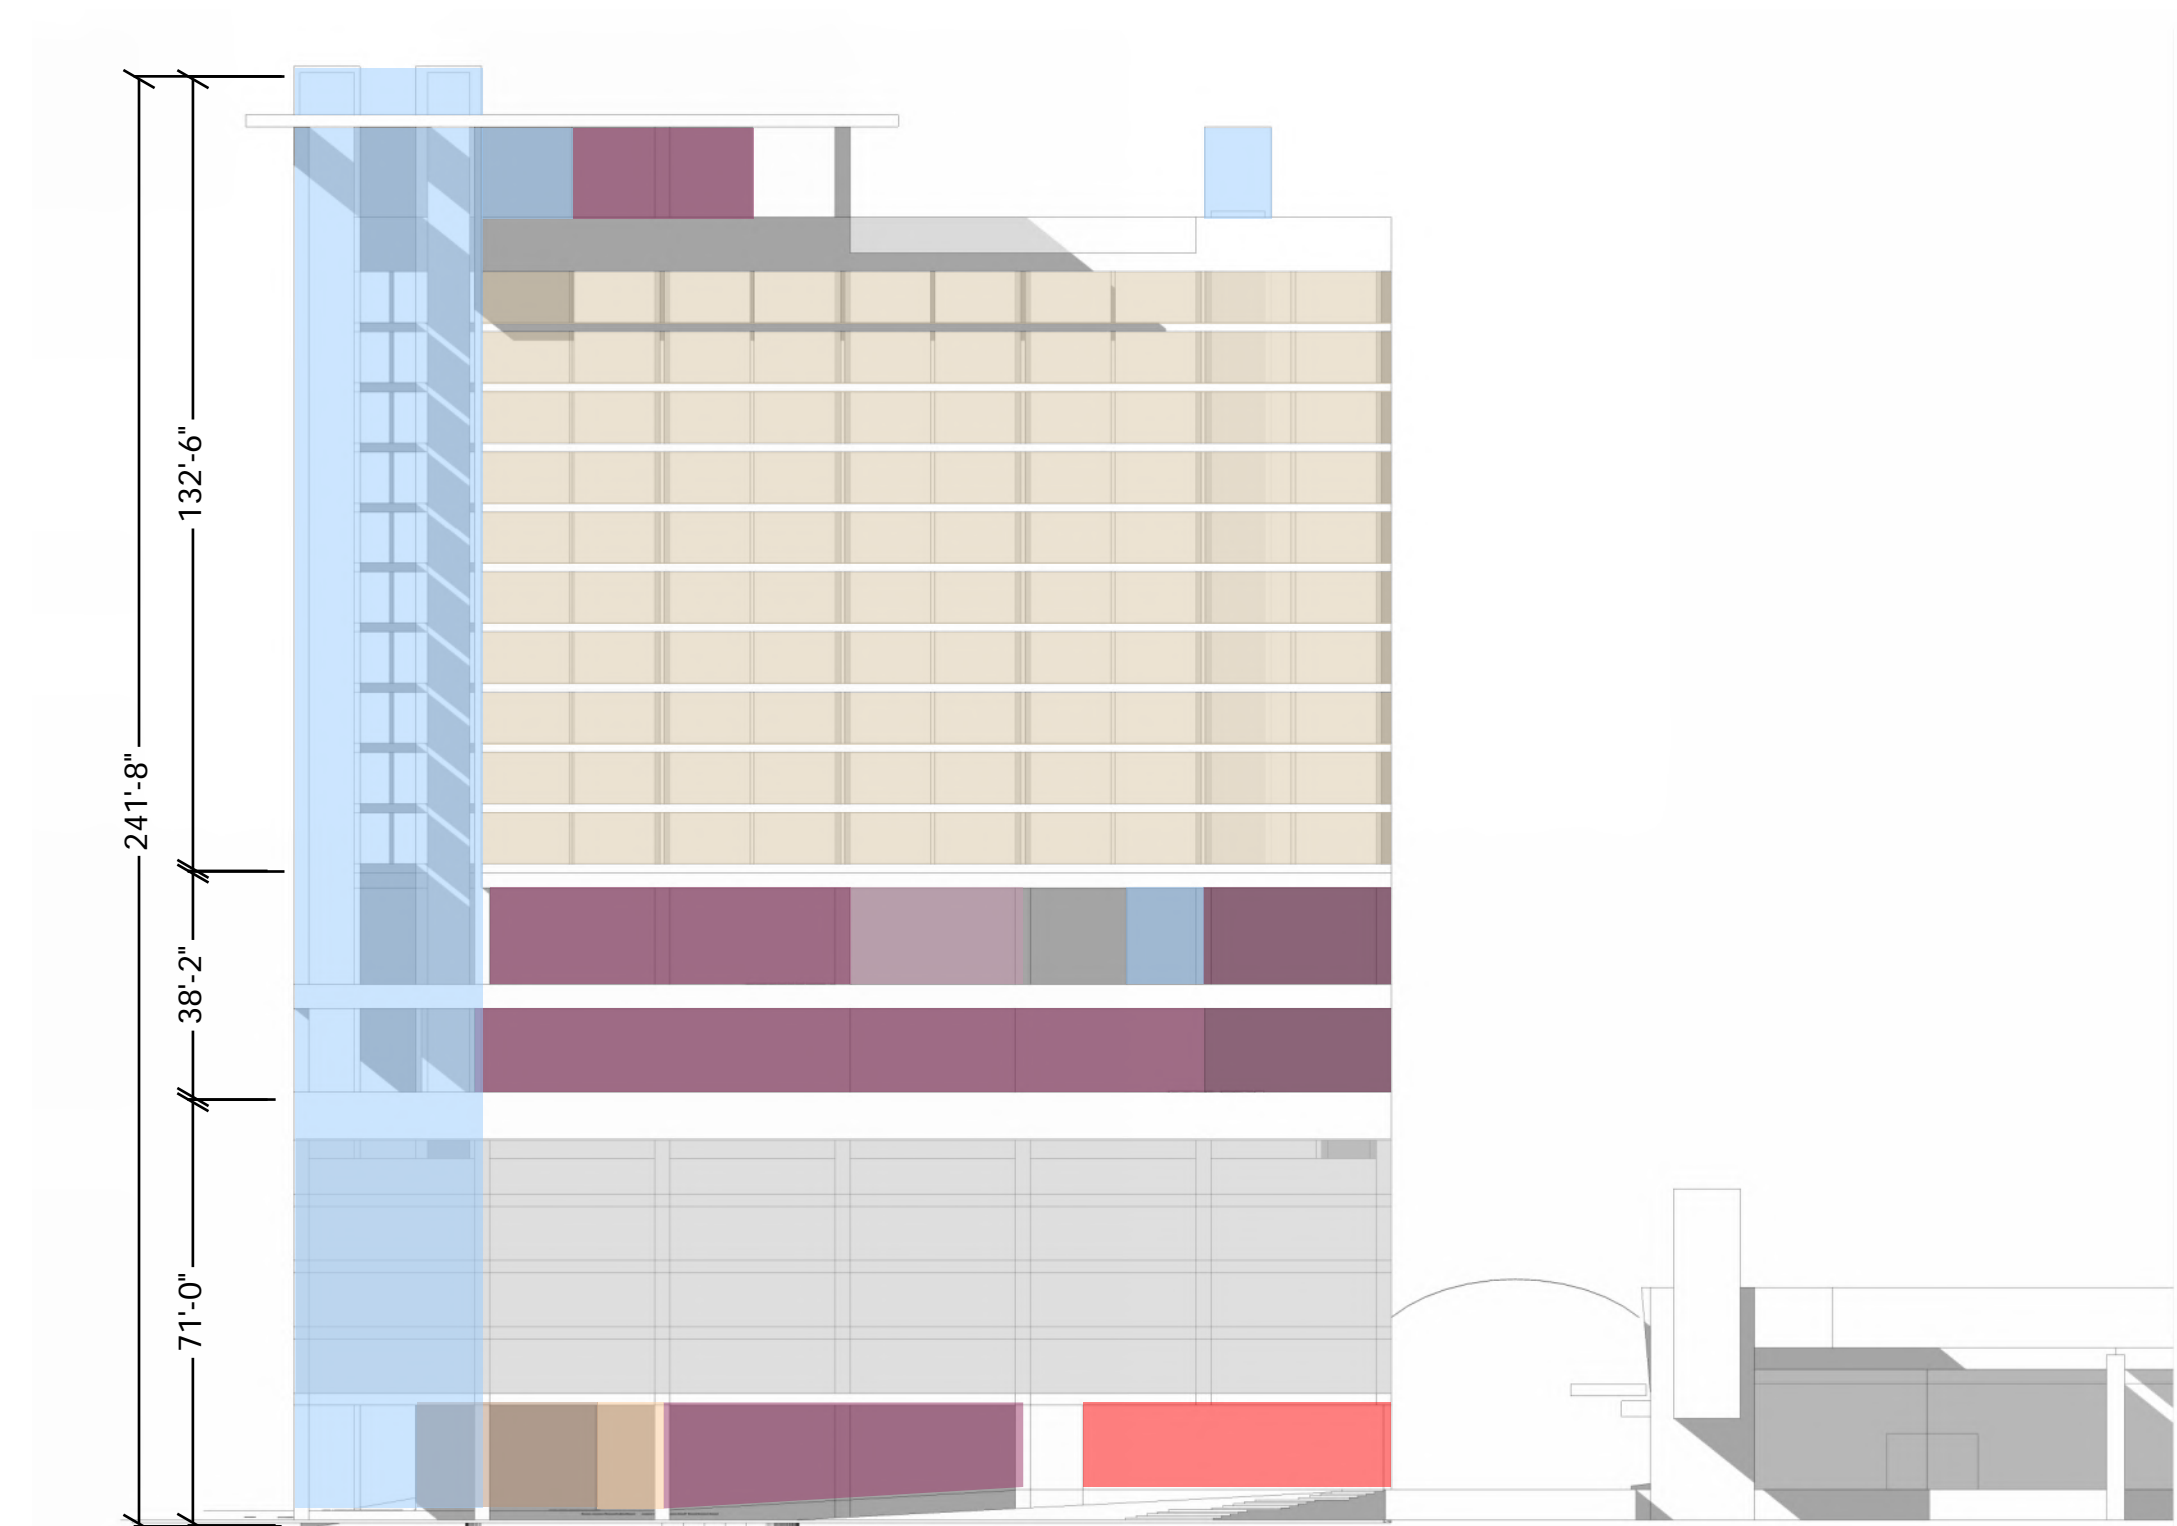

SOUTH ELEVATION

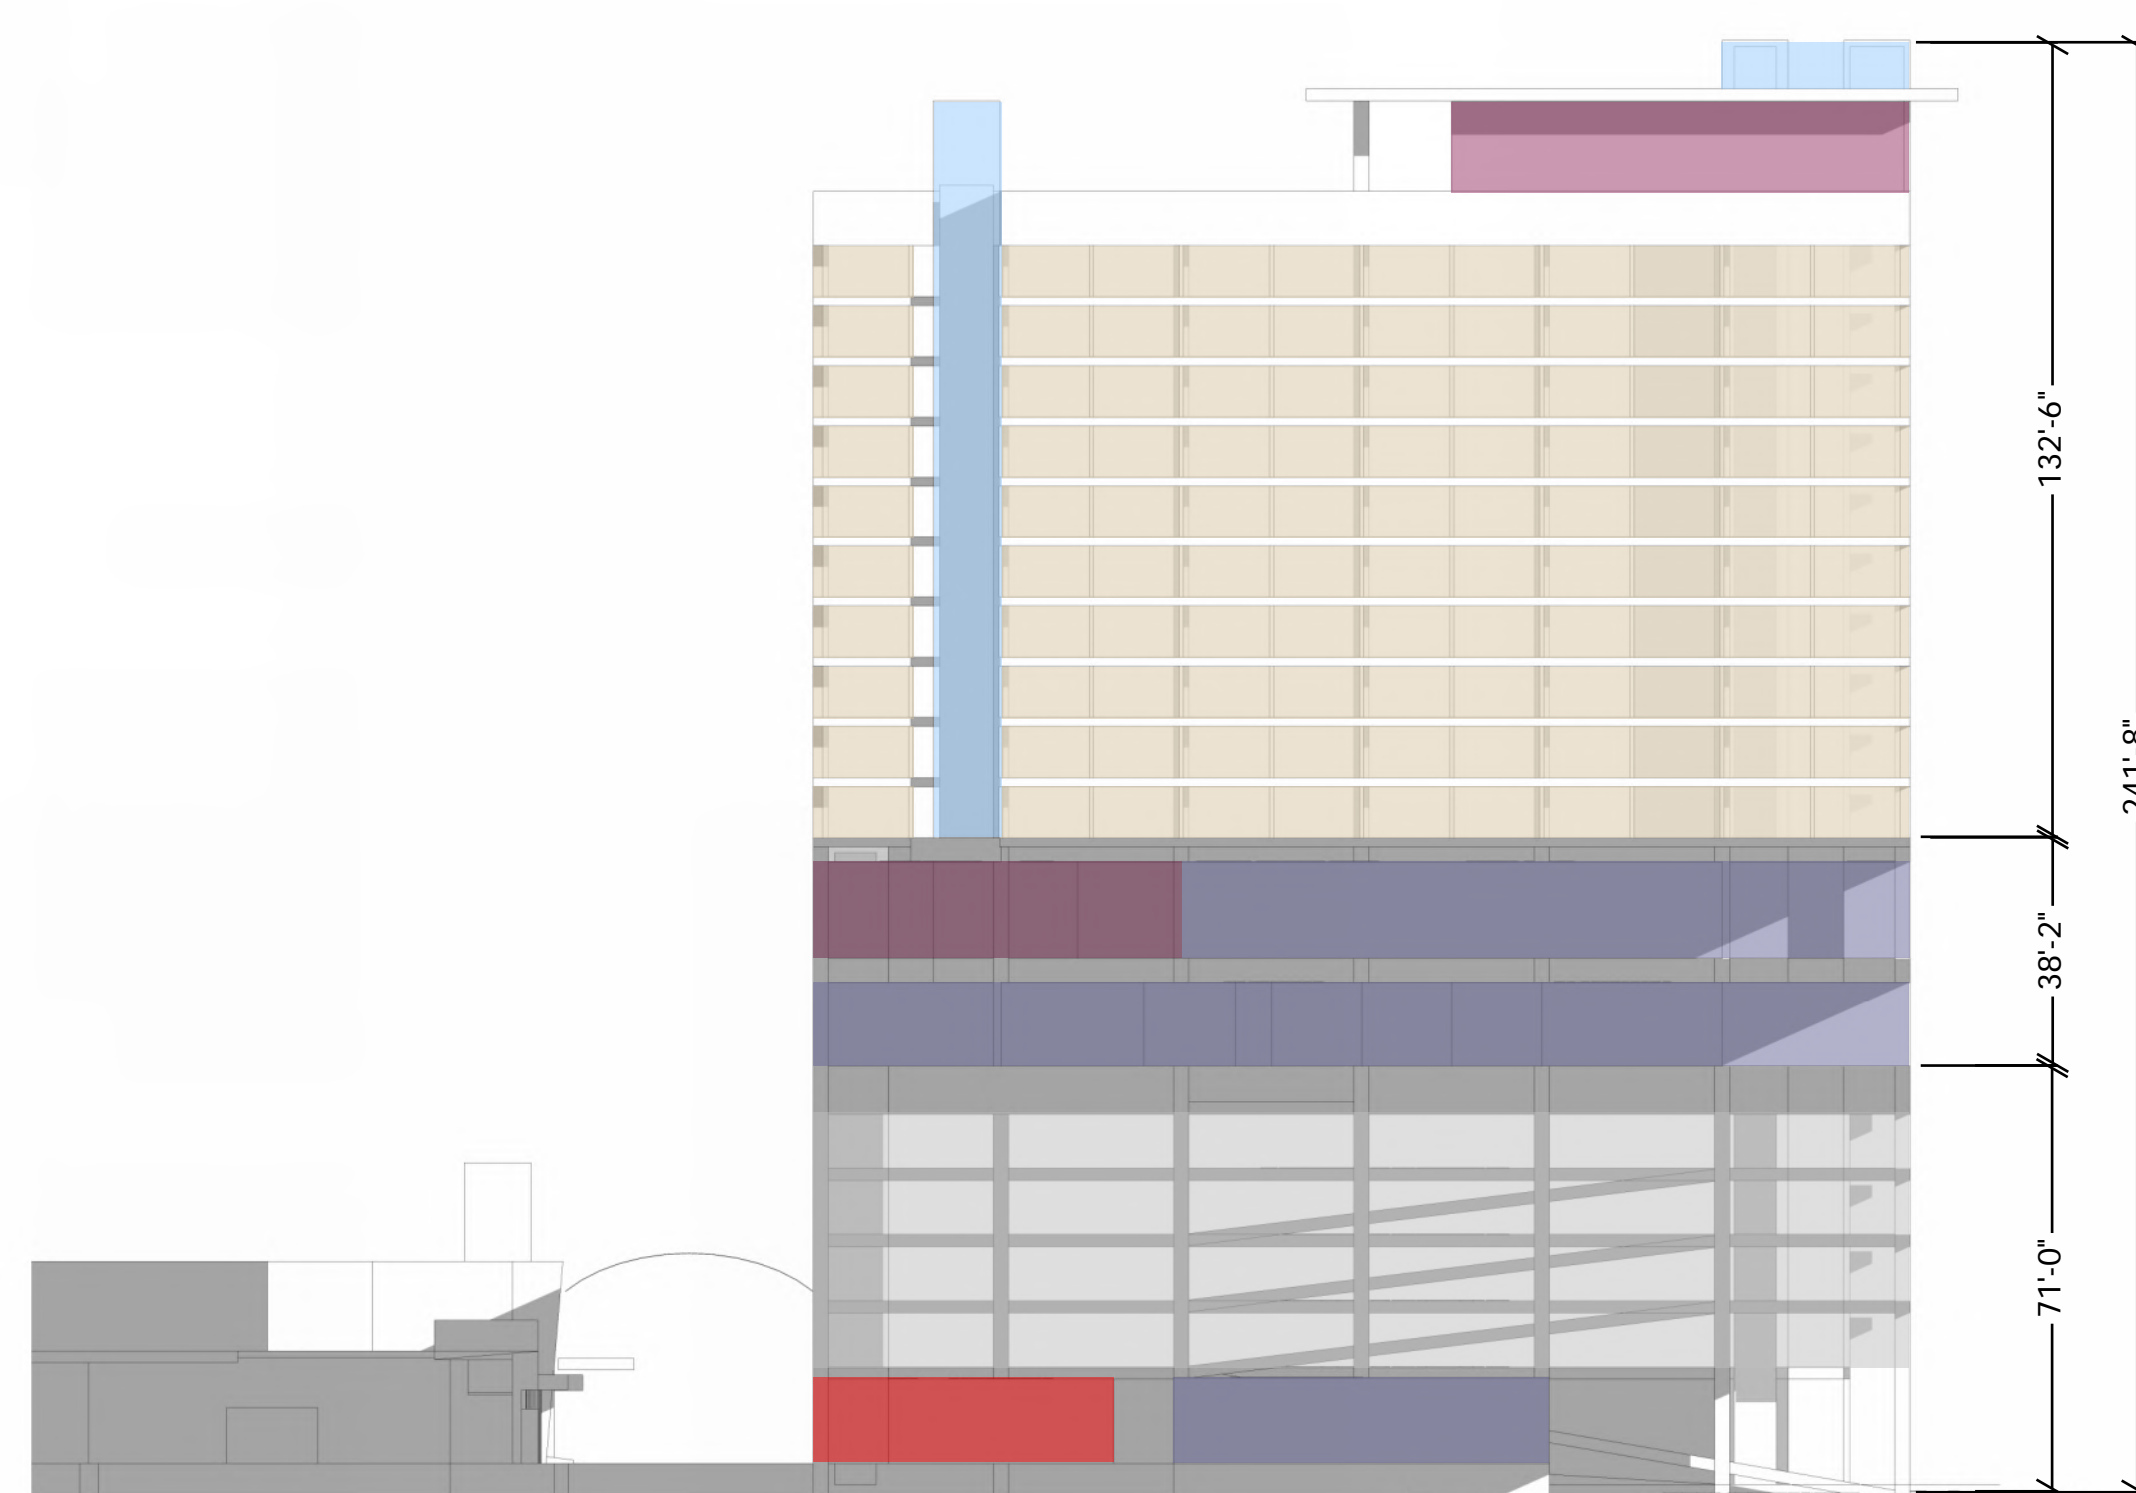


NORTH ELEVATION

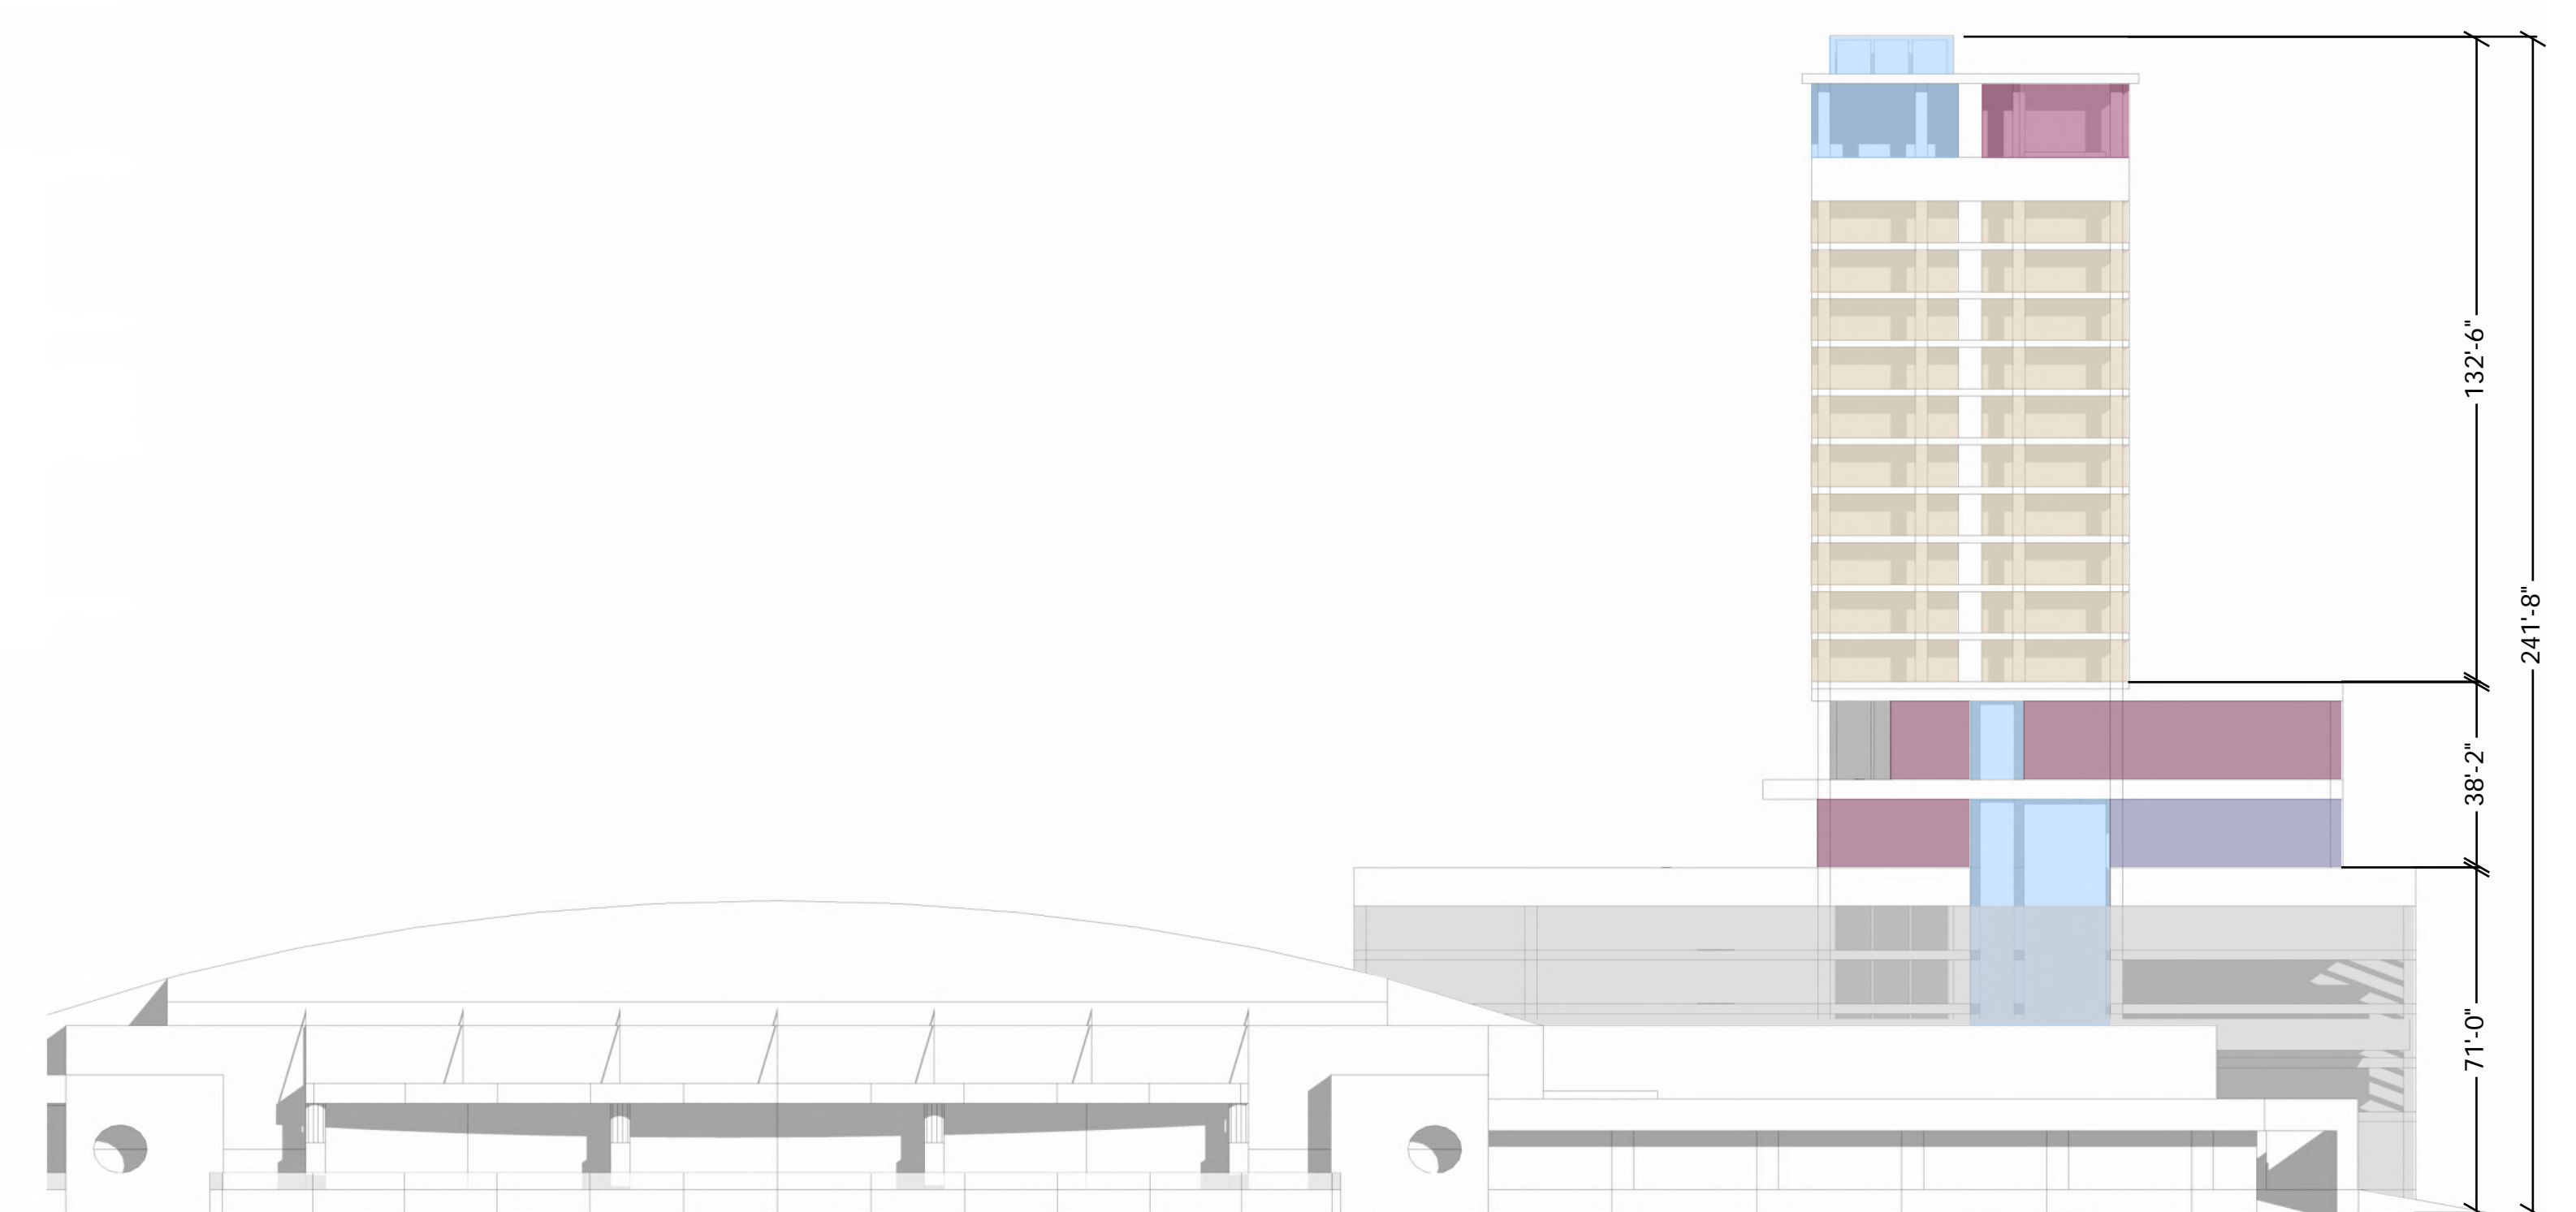

EAST ELEVATION



Wildwoods Convention Center - Hotel Concept
Wildwood NJ, Block 267.01 Lot 01
Conceptual Phase 2016 02 11

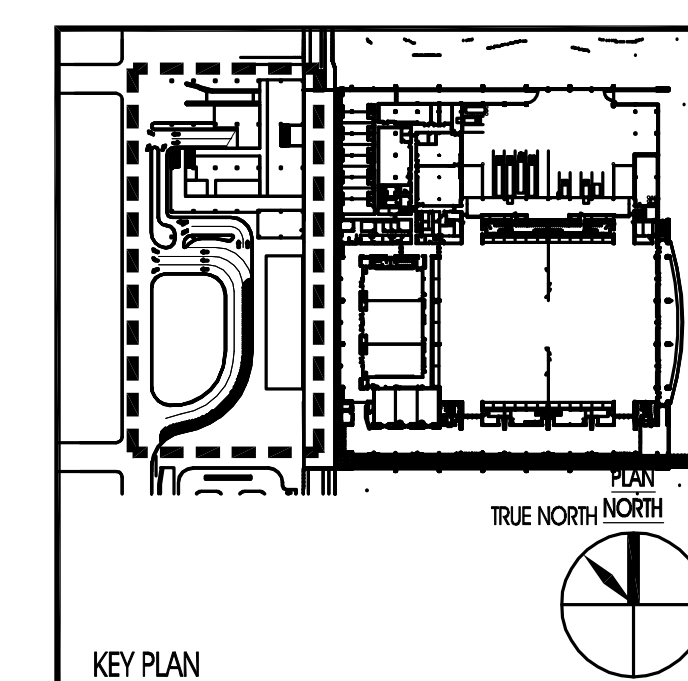


DRAWING TITLE: EXTERIOR ELEVATIONS		
DRAWN BY: AUG	PROJECT NO. 15025	DRAWING NO. SKA-301
REVIEWED BY: IMP		





Wildwoods Convention Center - Hotel Concept
 Wildwood NJ, Block 267.01 Lot 01
 Conceptual Phase 2016 02 11

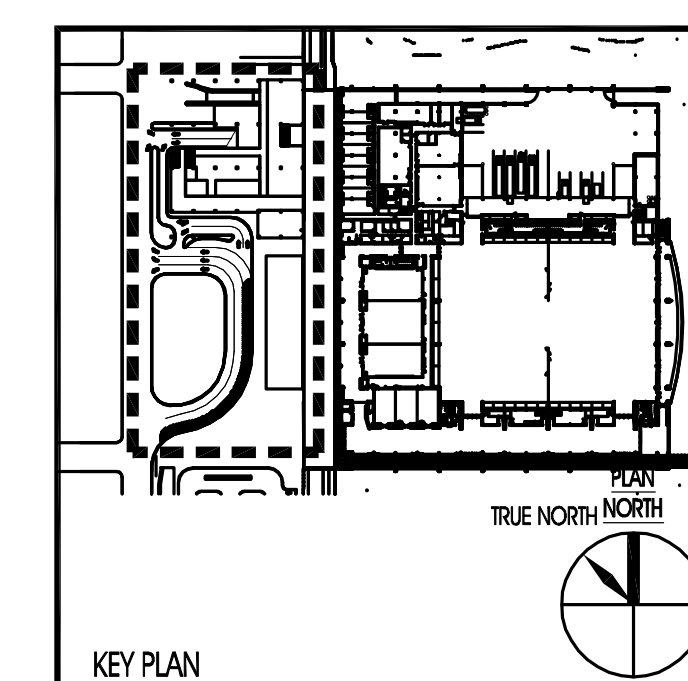


DRAWING TITLE: EXTERIOR PERSPECTIVE	
DRAWN BY: AUG	DRAWING NO. SKA-302
REVIEWED BY: IMP	
PROJECT NO. 15025	





Wildwoods Convention Center - Hotel Concept
 Wildwood NJ, Block 267.01 Lot 01
 Conceptual Phase 2016 02 11

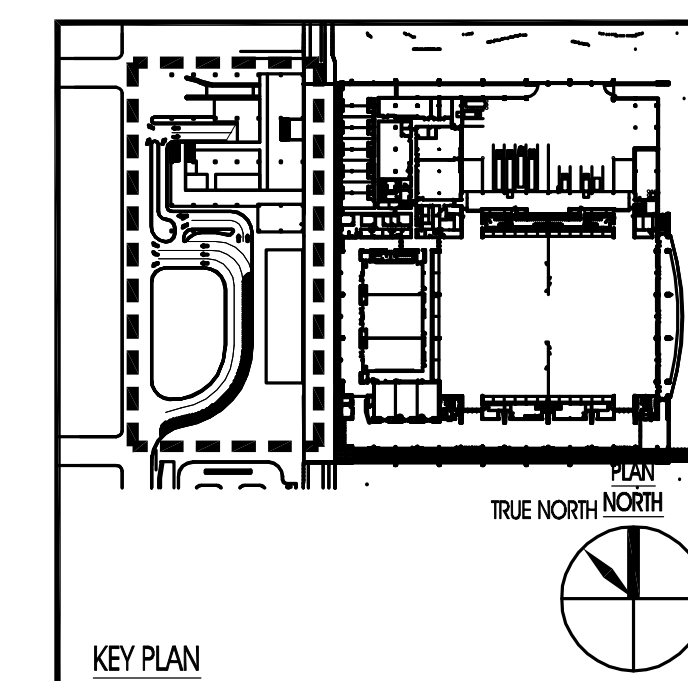

DRAWING TITLE: EXTERIOR PERSPECTIVE	
DRAWN BY: AUG	DRAWING NO. SKA-303
REVIEWED BY: IMP	
PROJECT NO. 15025	





Summary of Project Program				
HOTEL		Area	Subtotal	Notes:
GUEST ROOMS	200 Rooms Total	119,700 SF		*grossing factor built in
			119,700 SF	
AMENITIES	Entry Drive	5,250 SF		*exterior space
	Entry	7,010 SF		
	Function Area	9,619 SF		
	Recreation	11,130 SF		
	Retail	16,773 SF		
	Restaurant	6,193 SF		
	Grossing factor 20%	10,145 SF		
			60,870 SF	
ADMINISTRATION	Front Desk	1,060 SF		
	Executive Offices	1,225 SF		
	Sales and Catering	264 SF		
	Hotel Accounting	350 SF		
	MIS/Data Services	1,000 SF		
	Grossing factor 20%	780 SF		
			4,679 SF	
SUPPORT	Food Preparation	6,066 SF		
	Receiving/Storage	2,882 SF		
	Employee Services/HR	80 SF		
	Housekeeping	6,123 SF		
	Support	484 SF		
	Mechanical Areas	5,984 SF		
	Grossing factor 20%	4,324 SF		
			25,943 SF	
TOTAL		211,192 SF		
PARKING	Employee: 20	30	10,500 SF	
	Valet	125	43,750 SF	
	Self-Park	161	56,350 SF	
	Total	316	110,600 SF	
	TOTAL		110,600 SF	
GRAND TOTAL			321,792 SF	